



AVIXA Member

Multi line schematic



Arci-Tech House

Client

1Install

27 OLD GLOUCESTER STREET

London

Reference / Version

R001/In progress

Date

03/05/2025

Design by

Kieran McGuire



1Install
 27 OLD GLOUCESTER STREET
 WC1N 3AX London
 W: <https://1install.co.uk/>

R001 - Arci-Tech House

0 - Ground floor - DINING

Exported by: Kieran McGuire

Release: In progress


Exported date: 3/5/2025


Release date: 3/5/2025


Type: Multi line schematic


Papersize: A4 ~ ANSI A


Page: 2 from 28

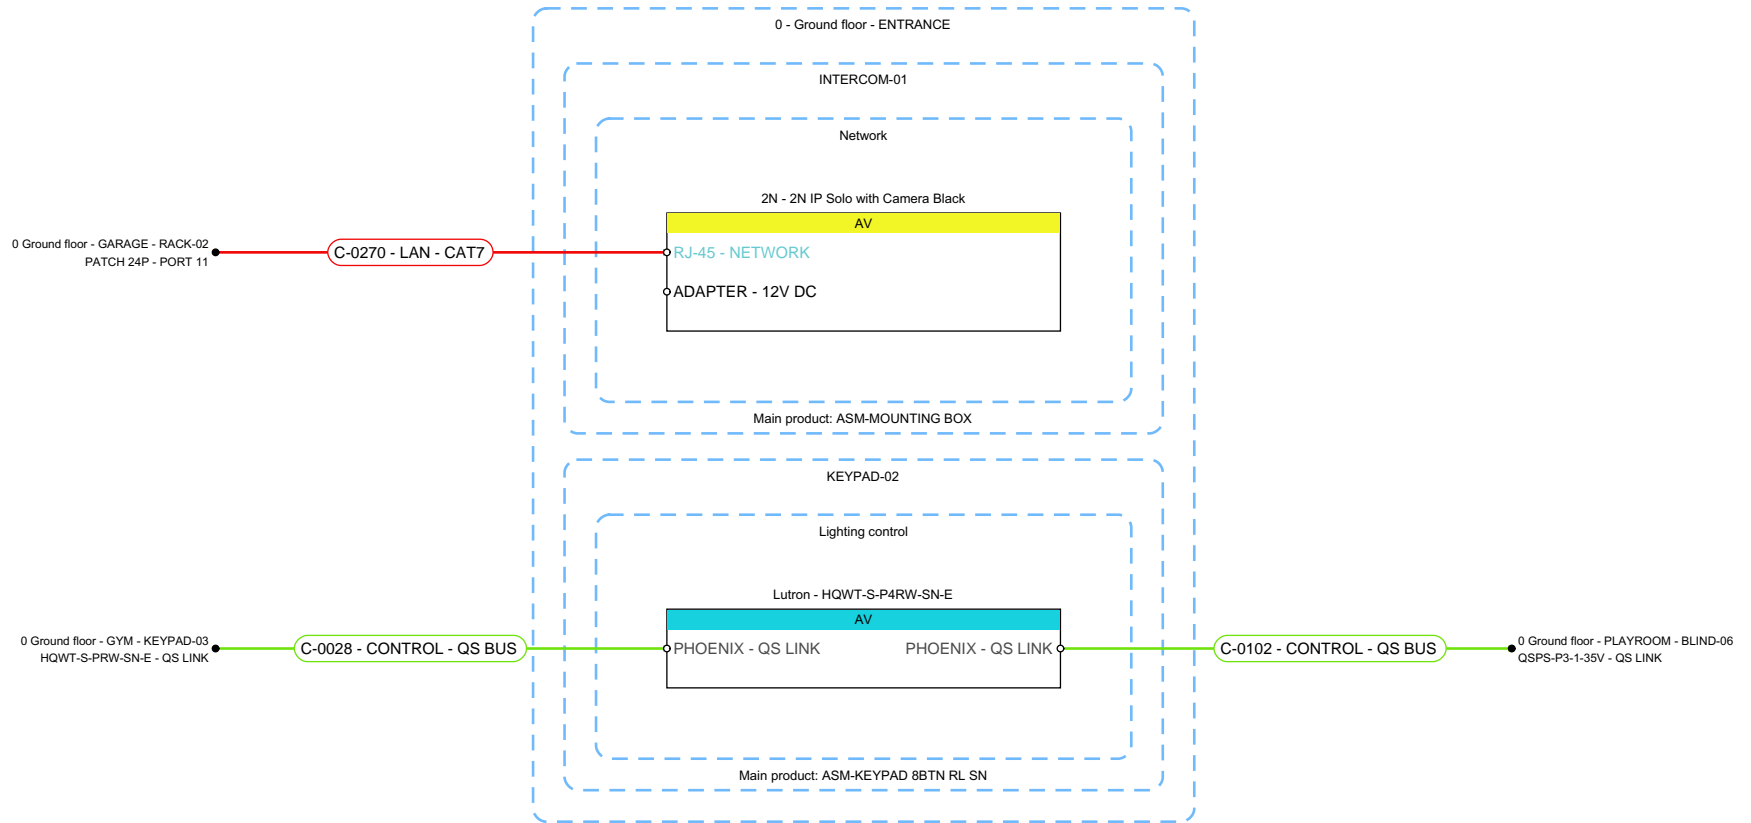


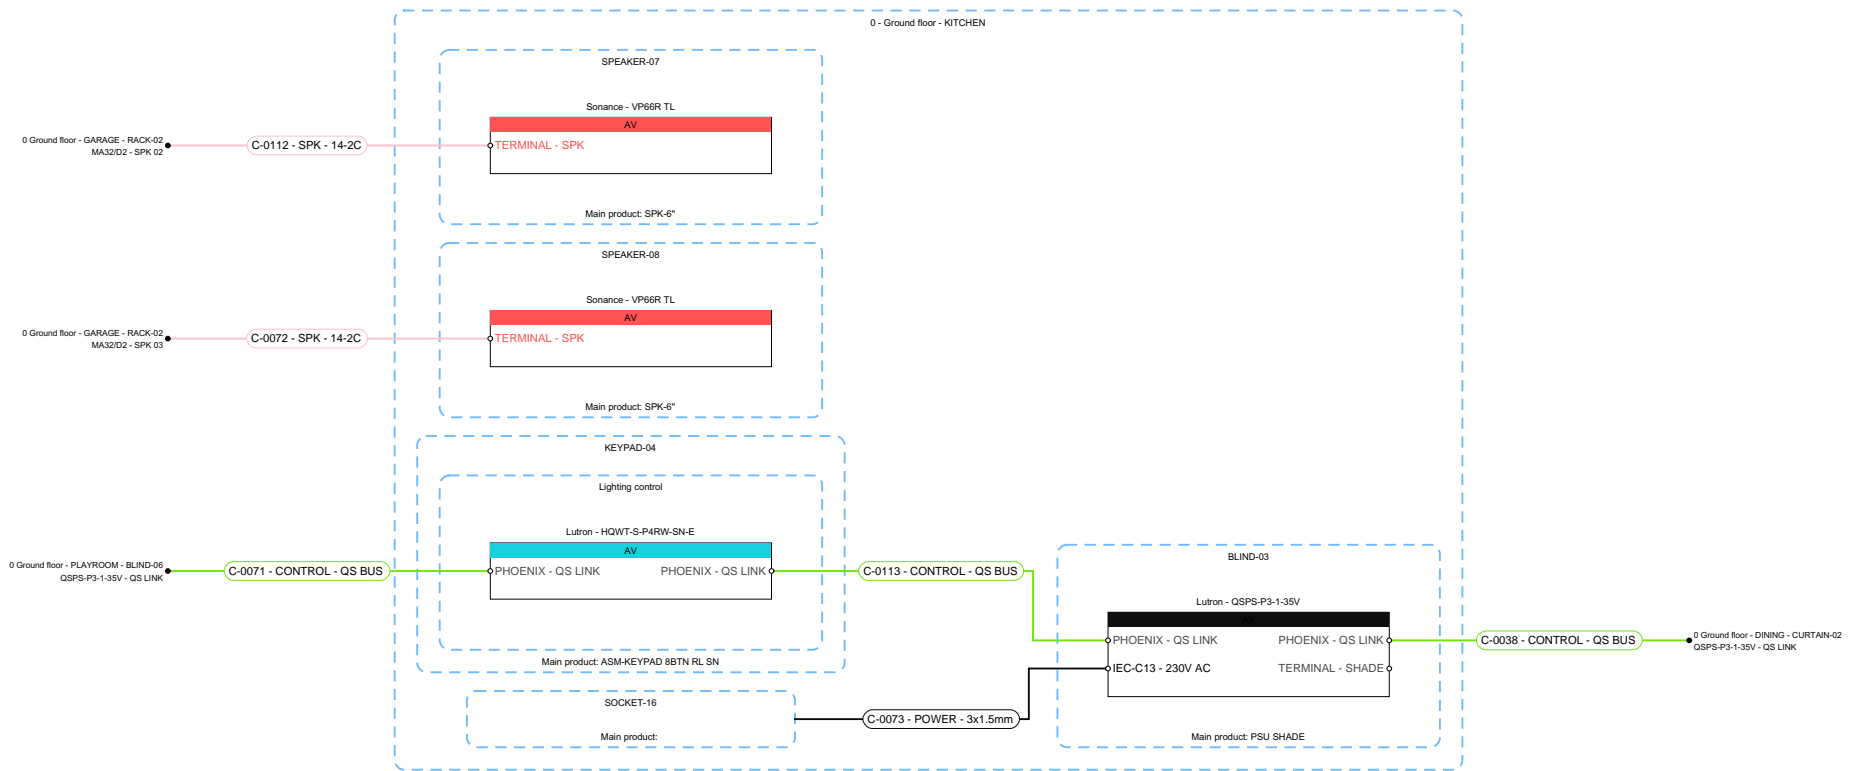
	R001 - Arci-Tech House	
	0 - Ground floor - ENTRANCE	
	Exported by: Kieran McGuire	Release: In progress
	Exported date: 3/5/2025	Release date: 3/5/2025
	Type: Multi line schematic	Papersize: A4 ~ ANSI A Page: 3 from 28
1Install 27 OLD GLOUCESTER STREET WC1N 3AX London W: https://1install.co.uk/		

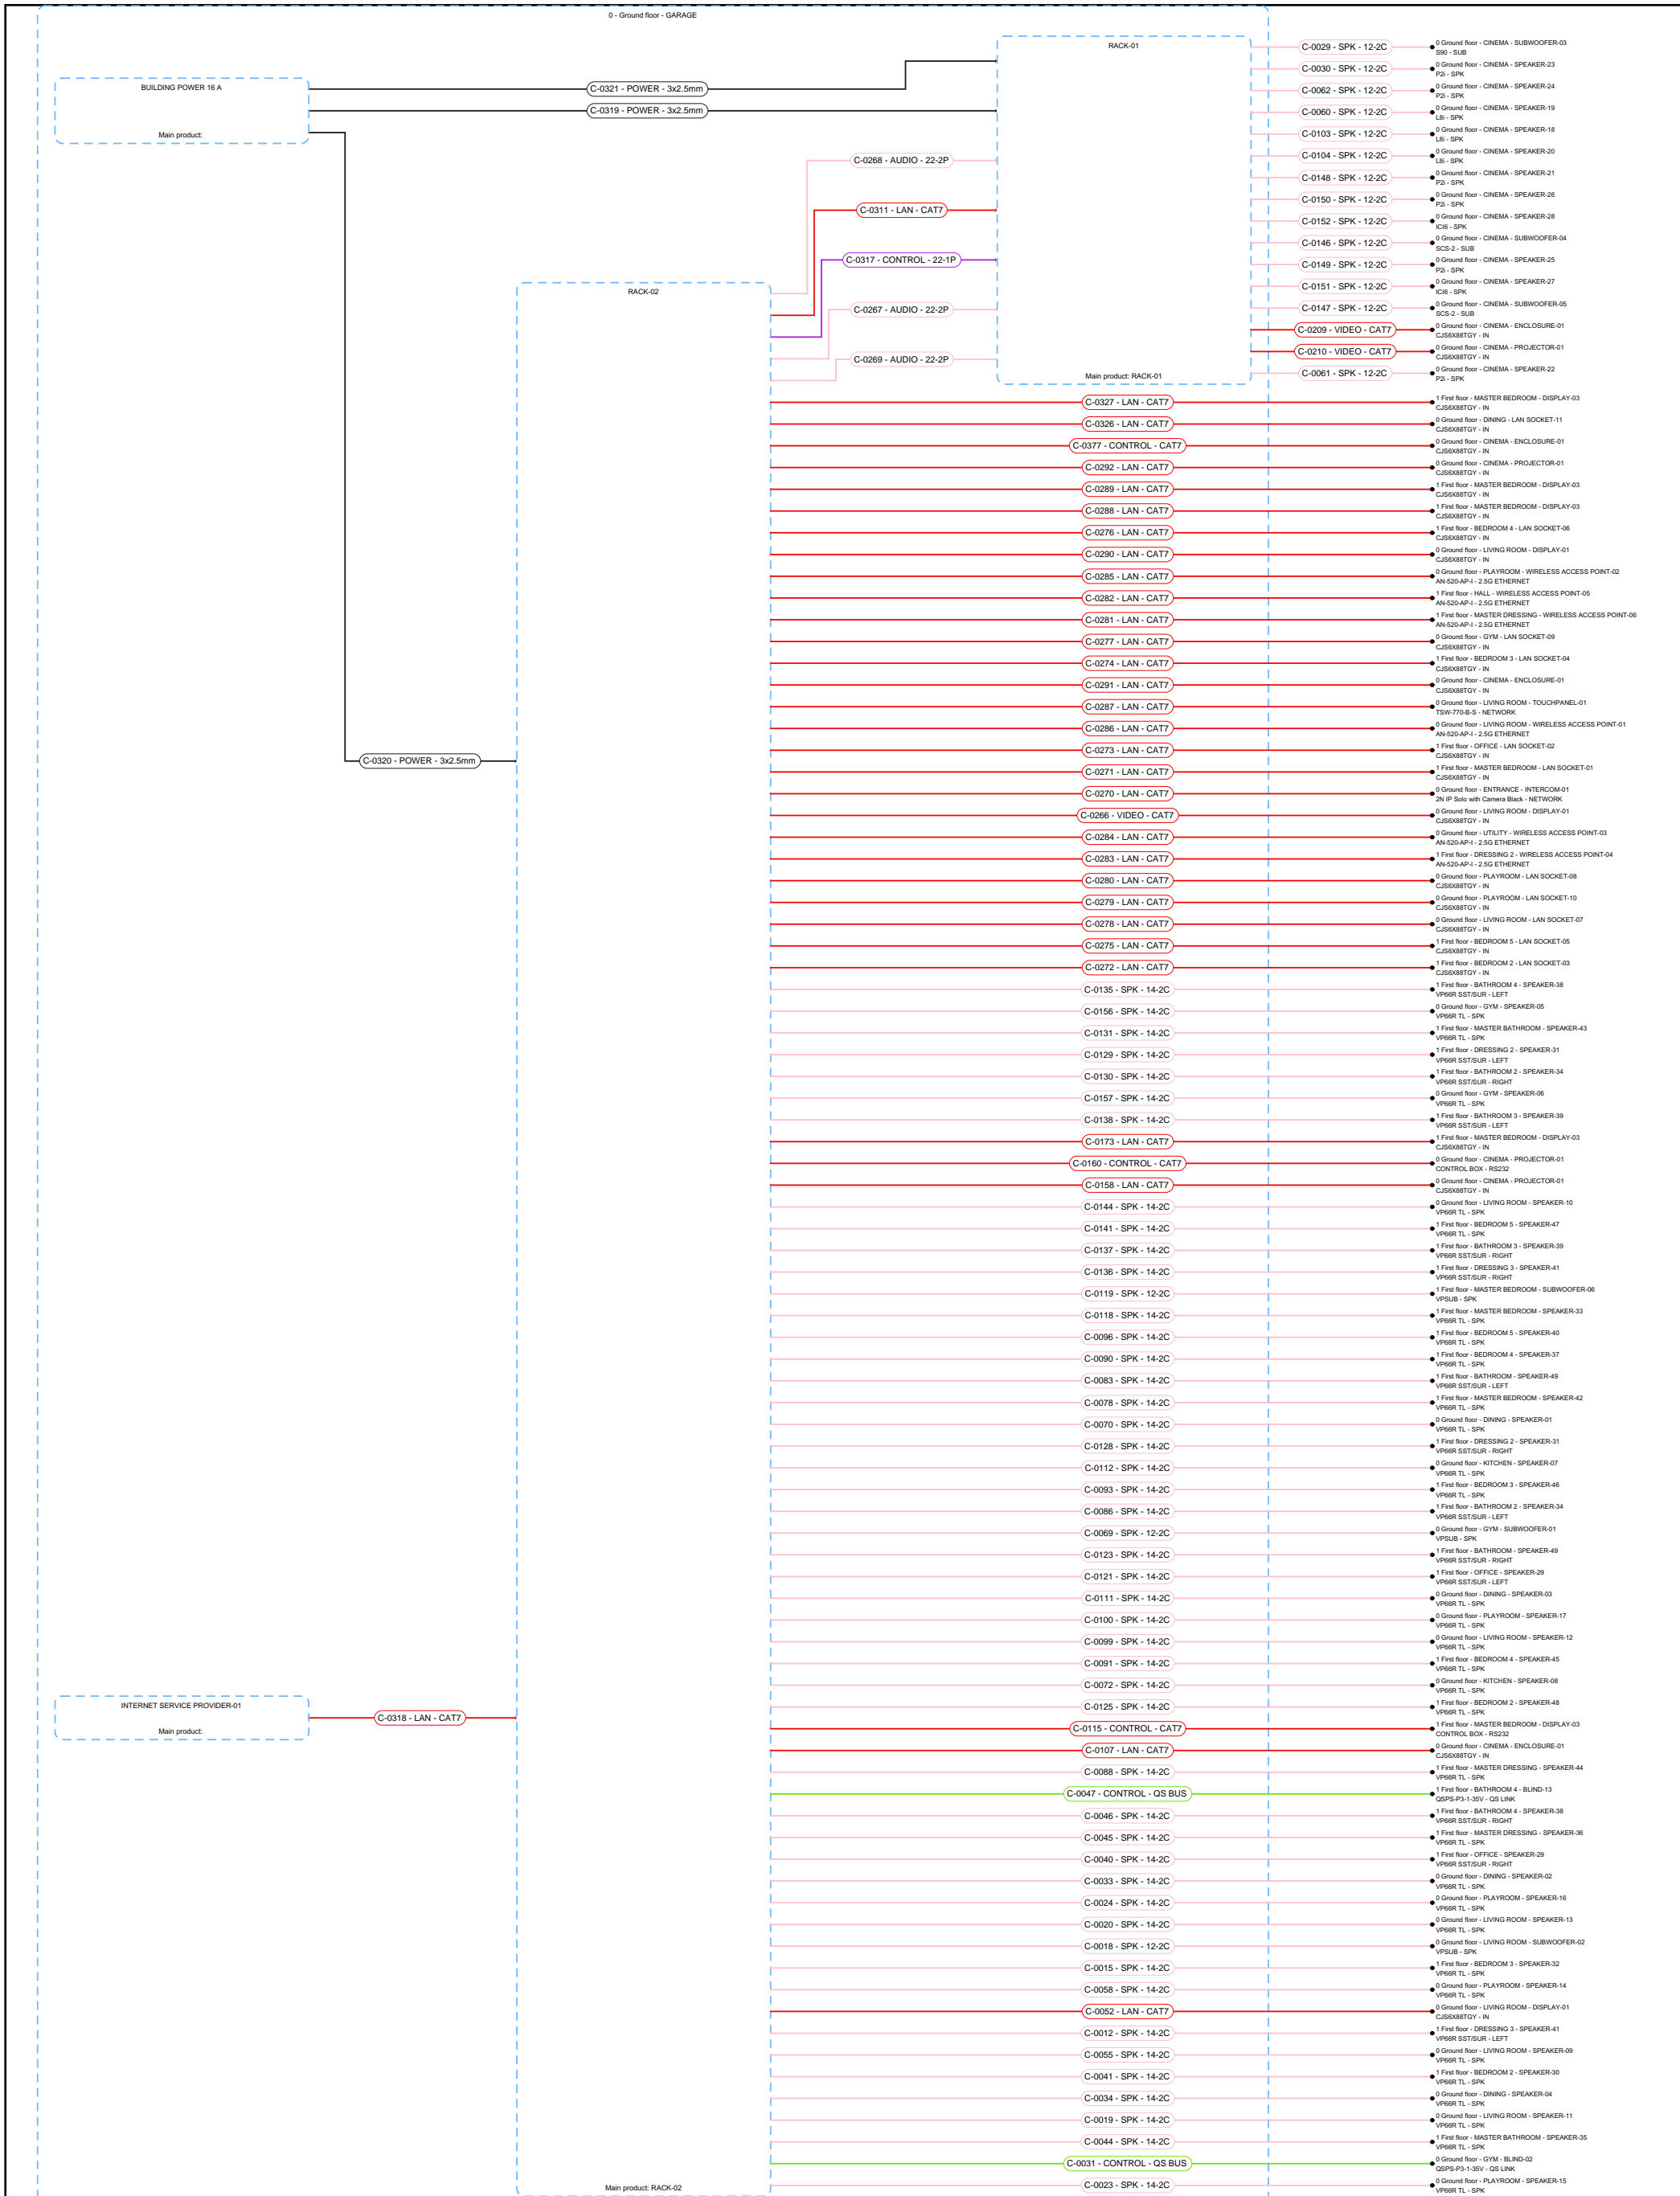

 <p>1Install 27 OLD GLOUCESTER STREET WC1N 3AX London W: https://1install.co.uk/</p>	R001 - Arci-Tech House	
	0 - Ground floor - GARAGE	
	Exported by: Kieran McGuire	Release: In progress
	Exported date: 3/5/2025	Release date: 3/5/2025
	Type: Multi line schematic	Papersize: A3 ~ ANSI B Page: 4 from 28

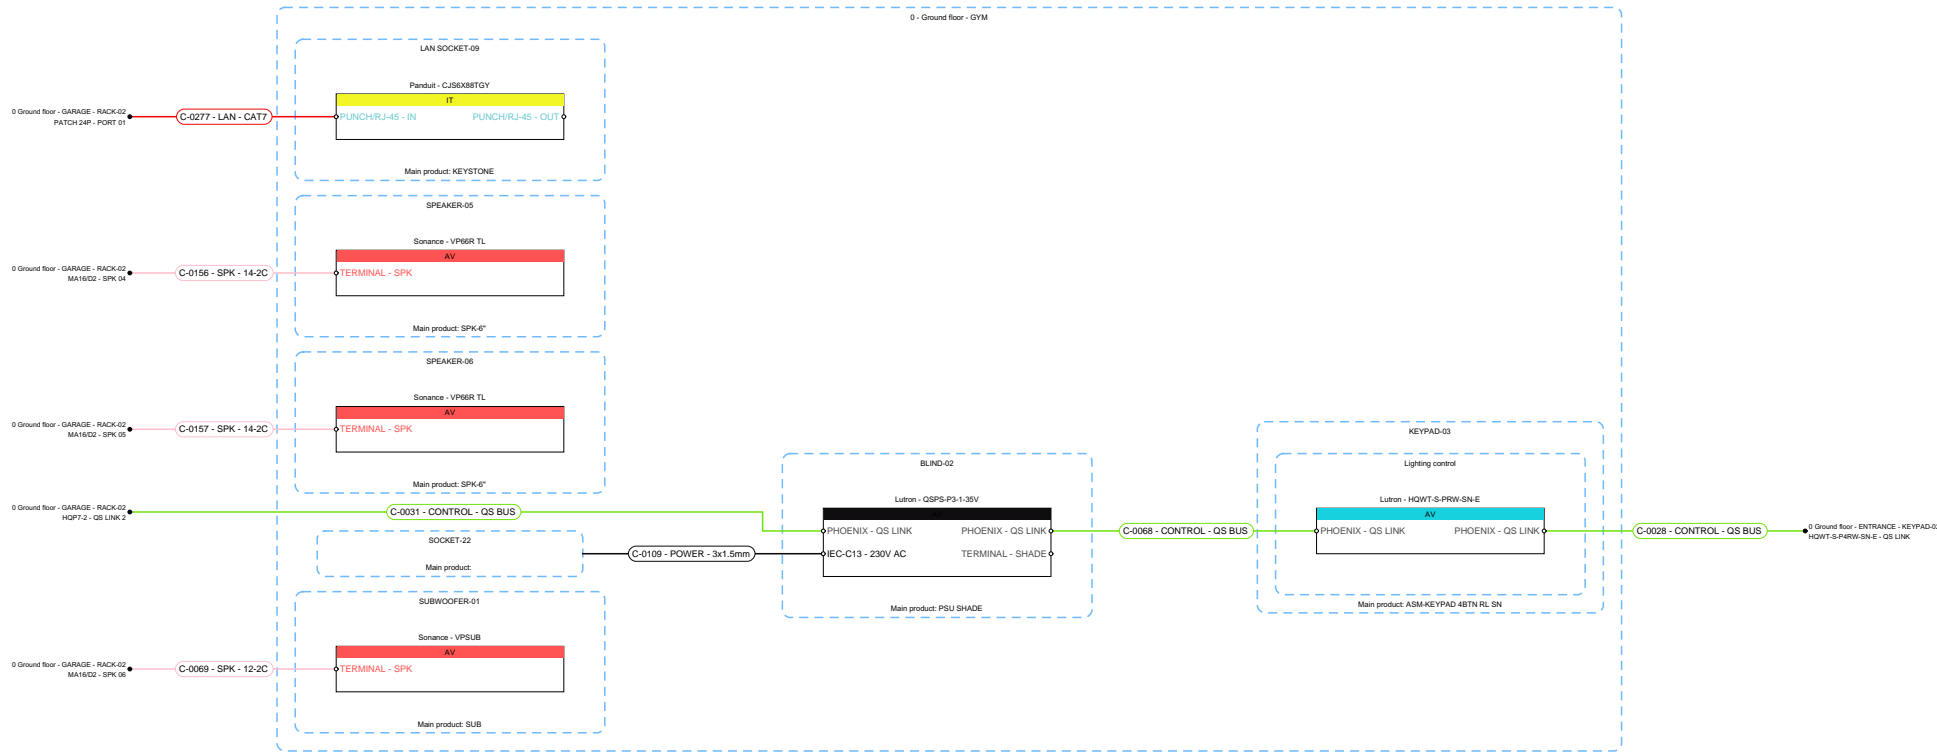

	R001 - Arci-Tech House	
	0 - Ground floor - GYM	
	Exported by: Kieran McGuire	Release: In progress
	Exported date: 3/5/2025	Release date: 3/5/2025
	Type: Multi line schematic	Papersize: A4 ~ ANSI A Page: 5 from 28
1Install 27 OLD GLOUCESTER STREET WC1N 3AX London W: https://1install.co.uk/		



1Install
27 OLD GLOUCESTER STREET
WC1N 3AX London
W: <https://1install.co.uk/>

R001 - Arci-Tech House

0 - Ground floor - KITCHEN

Exported by: Kieran McGuire

Release: In progress


Exported date: 3/5/2025


Release date: 3/5/2025

Type: Multi line schematic


Papersize: A4 ~ ANSI A


Page: 6 from 28

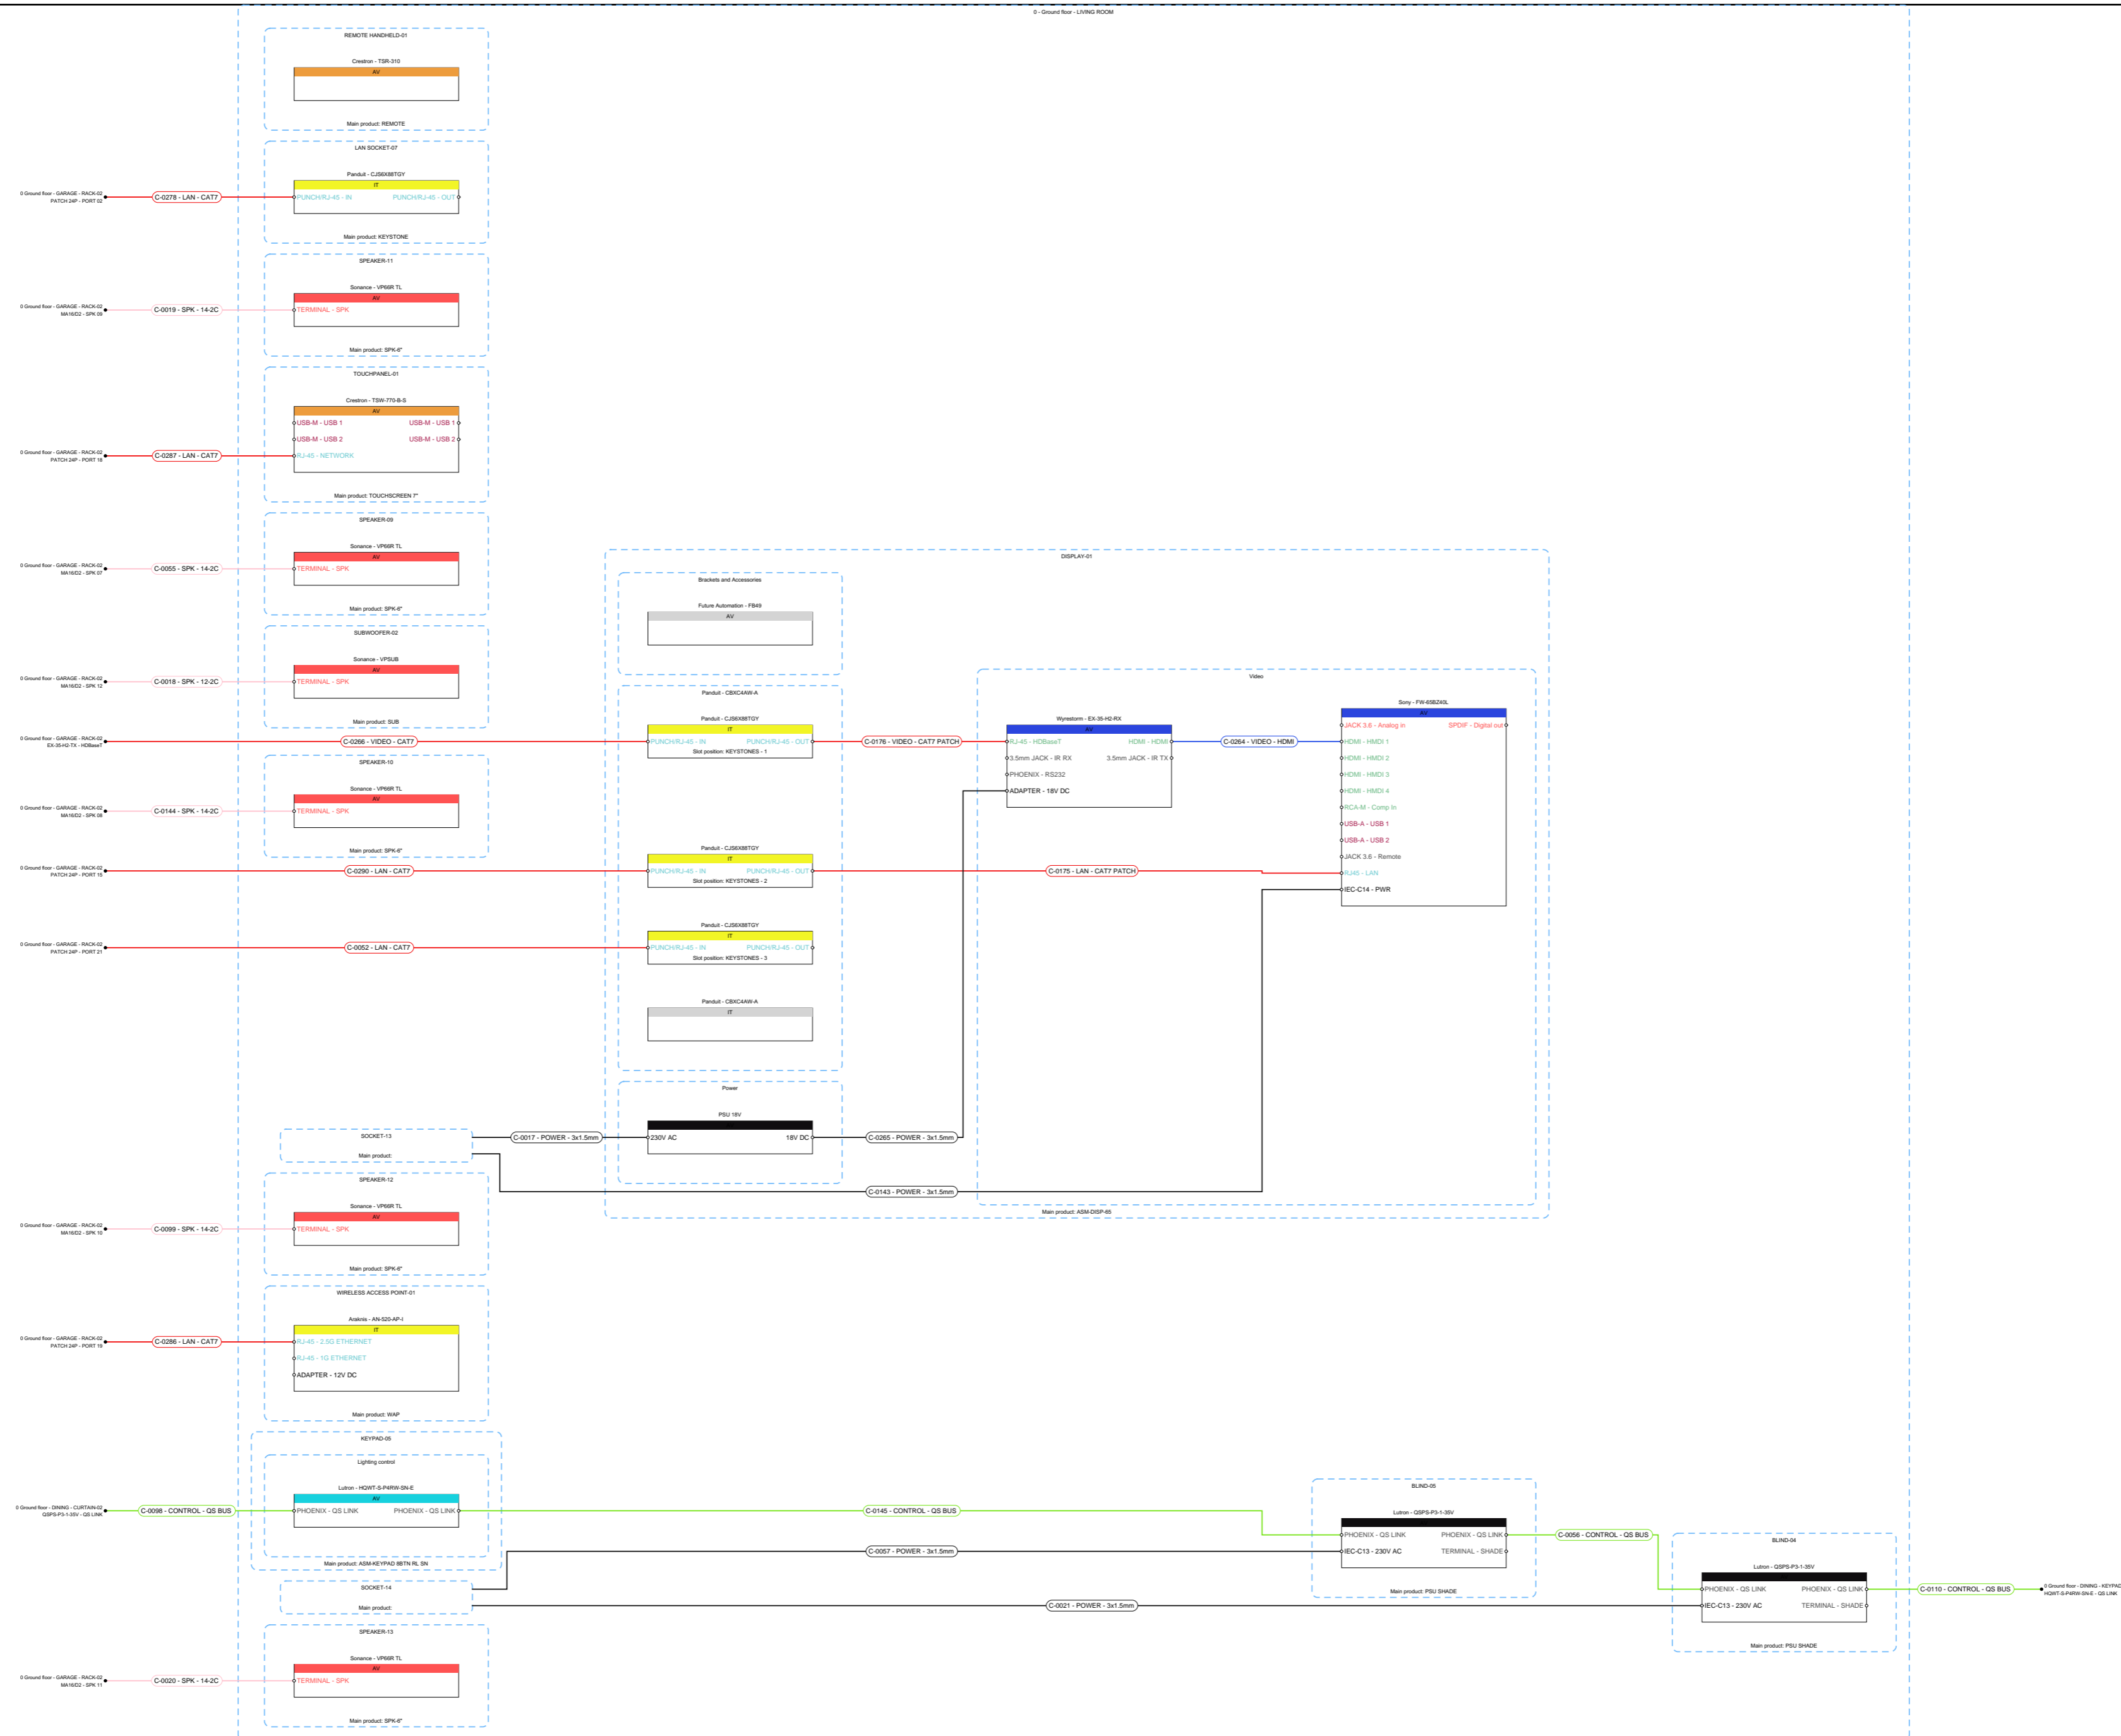


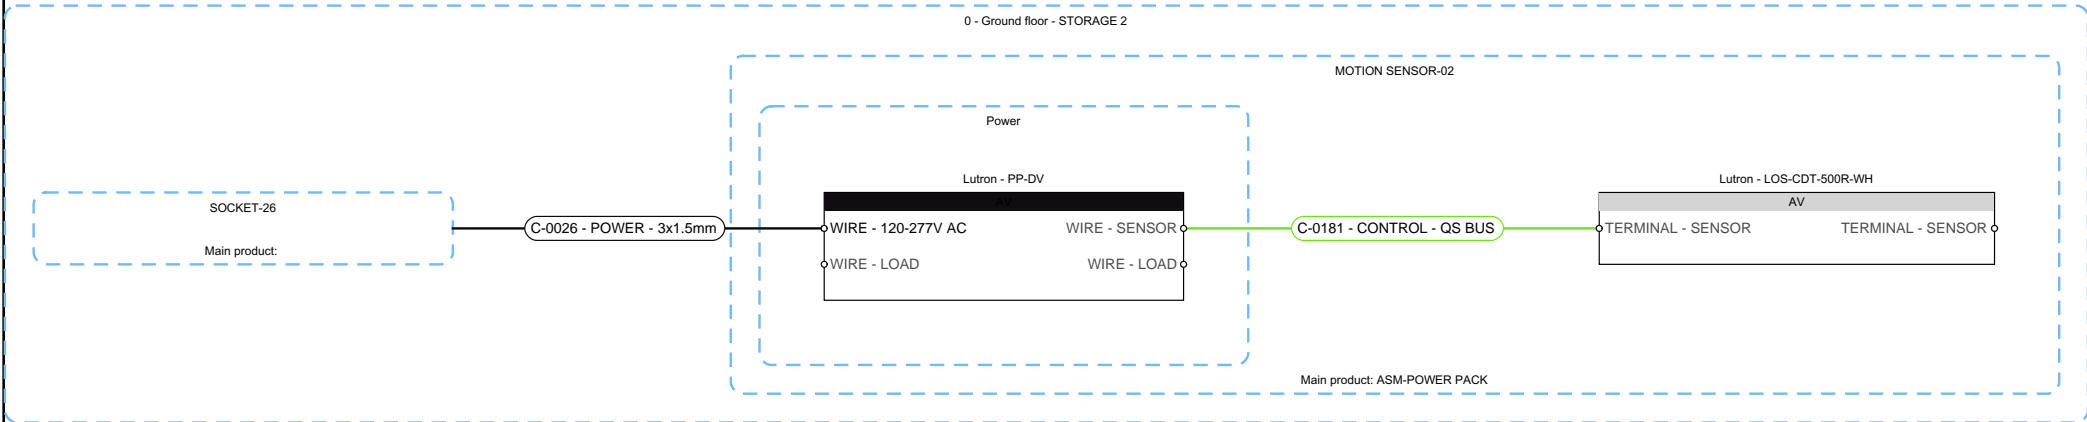
R001 - Arci-Tech House	
0 - Ground floor - LIVING ROOM	
Exported by: Kieran McGuire	Release: In progress
Exported date: 3/5/2025	Release date: 3/5/2025
Type: Multi line schematic	Papersize: A2 - ANSI C Page: 7 from 28
	
11install 27 OLD GLOUCESTER STREET WC1N 3AX London W: https://11install.co.uk/	




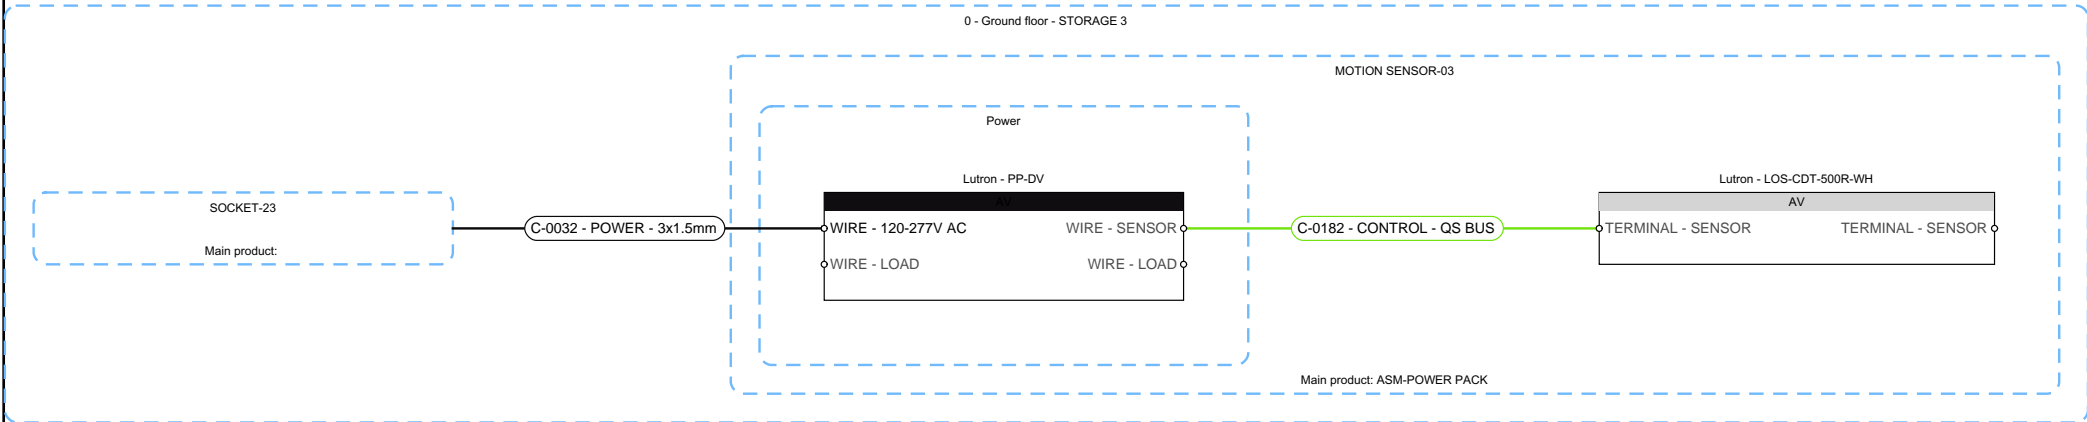
 1Install 27 OLD GLOUCESTER STREET WC1N 3AX London W: https://1install.co.uk/	R001 - Arci-Tech House		
	0 - Ground floor - PLAYROOM		
	Exported by: Kieran McGuire		Release: In progress
	Exported date: 3/5/2025		Release date: 3/5/2025
	Type: Multi line schematic	Papersize: A3 ~ ANSI B	Page: 8 from 28

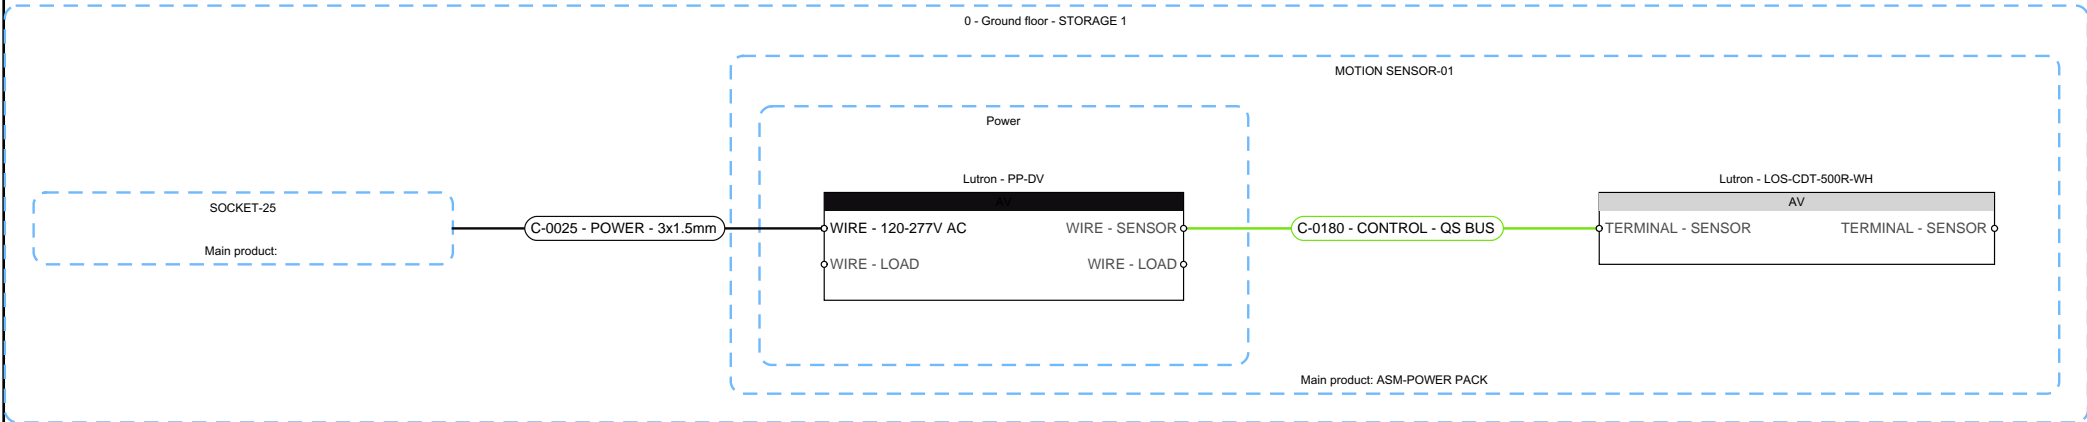


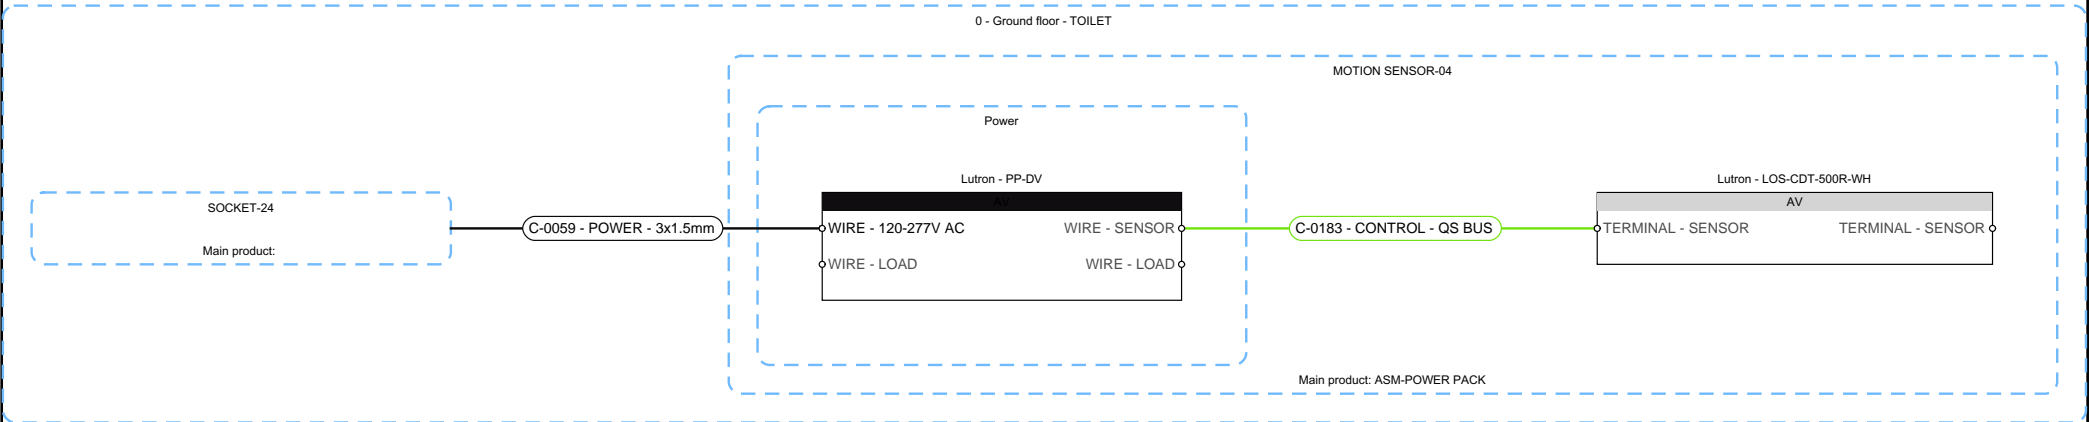
	R001 - Arci-Tech House	
	0 - Ground floor - STORAGE 1	
	Exported by: Kieran McGuire	Release: In progress
	Exported date: 3/5/2025	Release date: 3/5/2025
	Type: Multi line schematic	Papersize: A4 ~ ANSI A Page: 9 from 28
1Install 27 OLD GLOUCESTER STREET WC1N 3AX London W: https://1install.co.uk/		




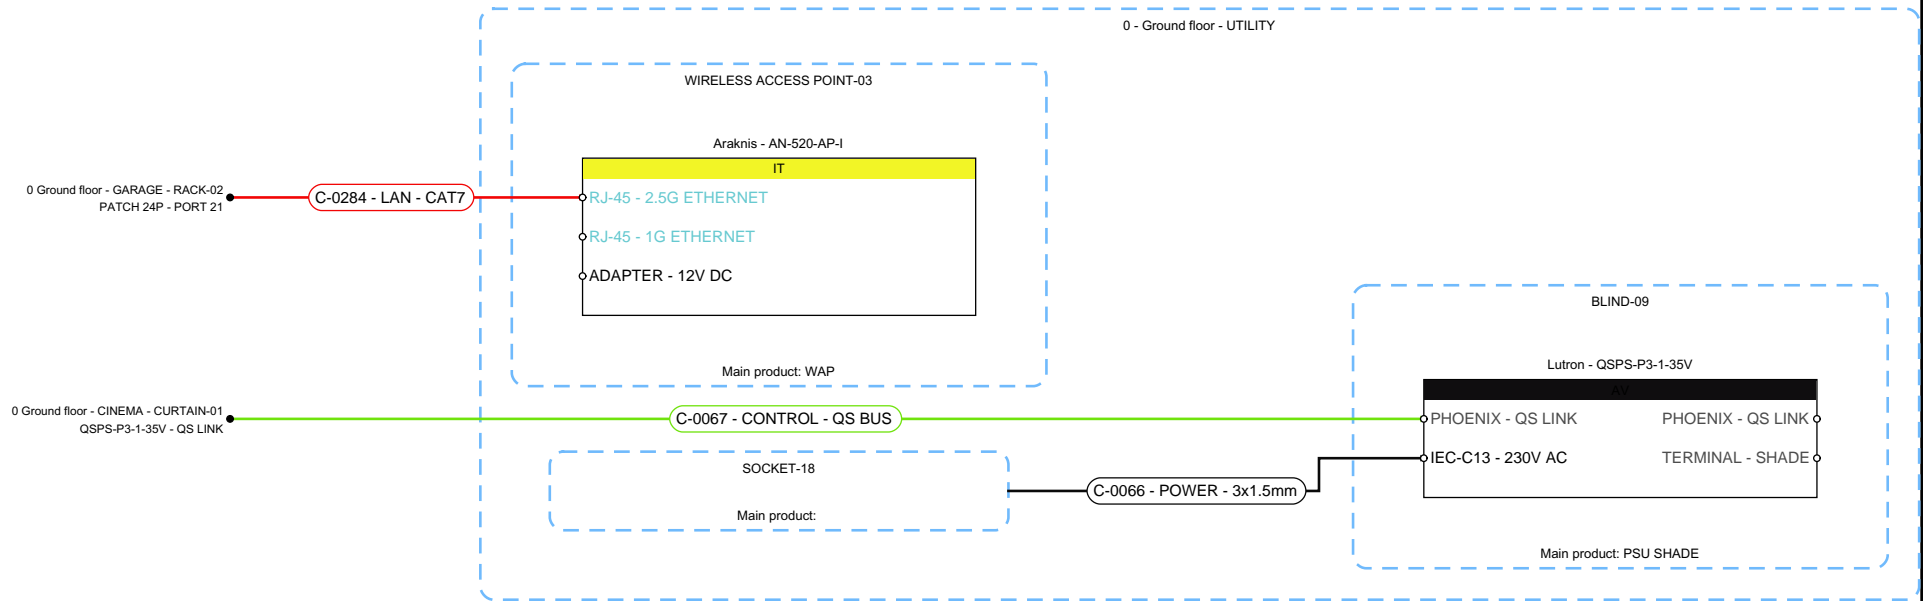
	R001 - Arci-Tech House	
	0 - Ground floor - STORAGE 2	
	Exported by: Kieran McGuire	Release: In progress
	Exported date: 3/5/2025	Release date: 3/5/2025
	Type: Multi line schematic	Papersize: A4 ~ ANSI A Page: 10 from 28
1Install 27 OLD GLOUCESTER STREET WC1N 3AX London W: https://1install.co.uk/		




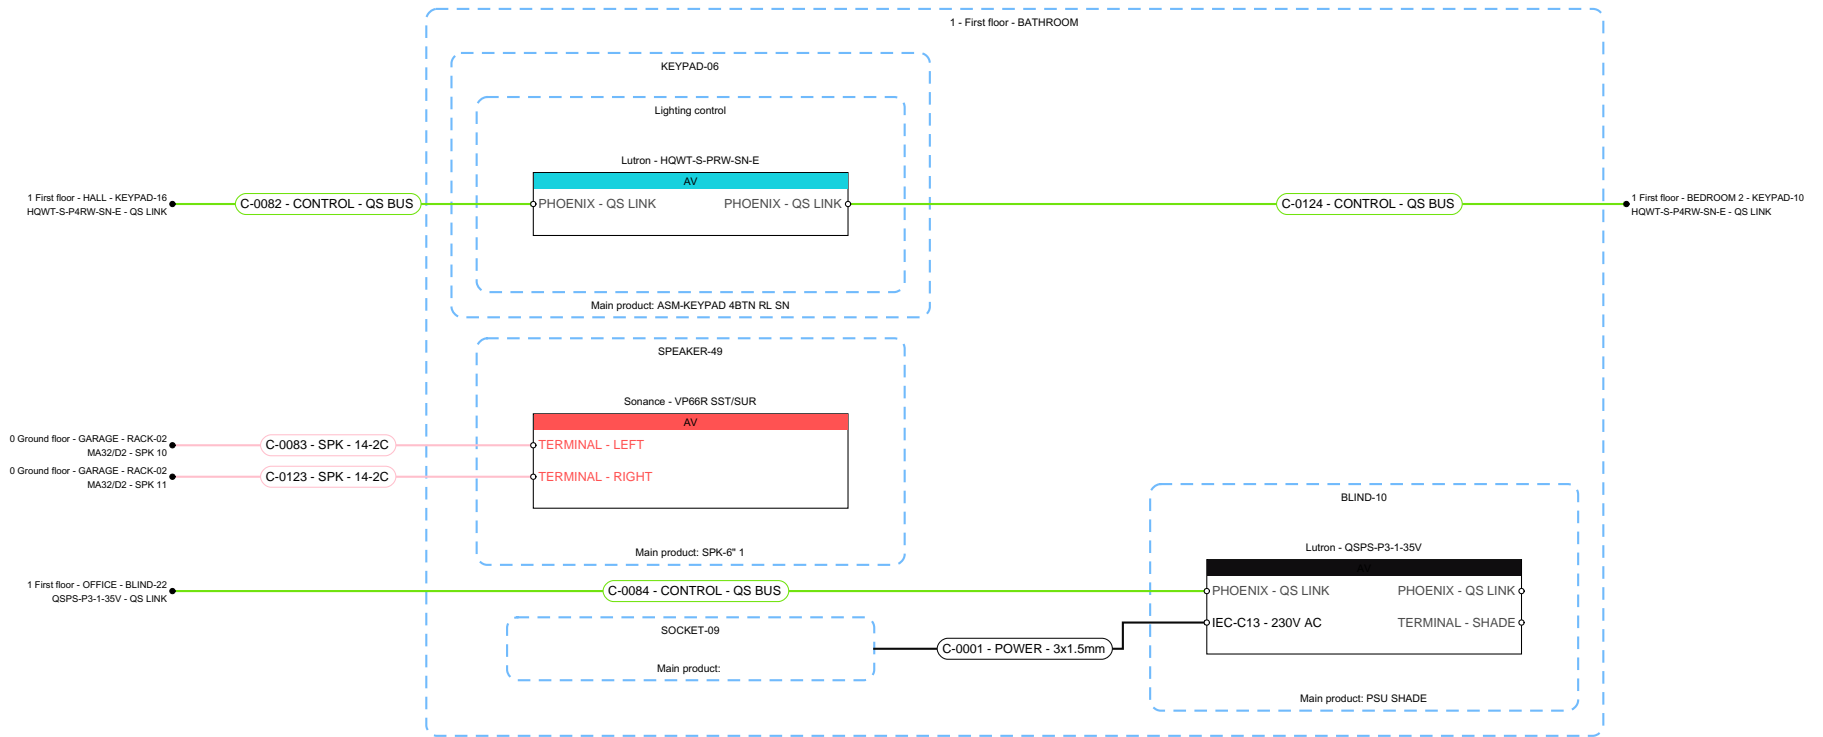
	R001 - Arci-Tech House	
	0 - Ground floor - STORAGE 3	
	Exported by: Kieran McGuire	Release: In progress
	Exported date: 3/5/2025	Release date: 3/5/2025
	Type: Multi line schematic	Papersize: A4 ~ ANSI A Page: 11 from 28
1Install 27 OLD GLOUCESTER STREET WC1N 3AX London W: https://1install.co.uk/		




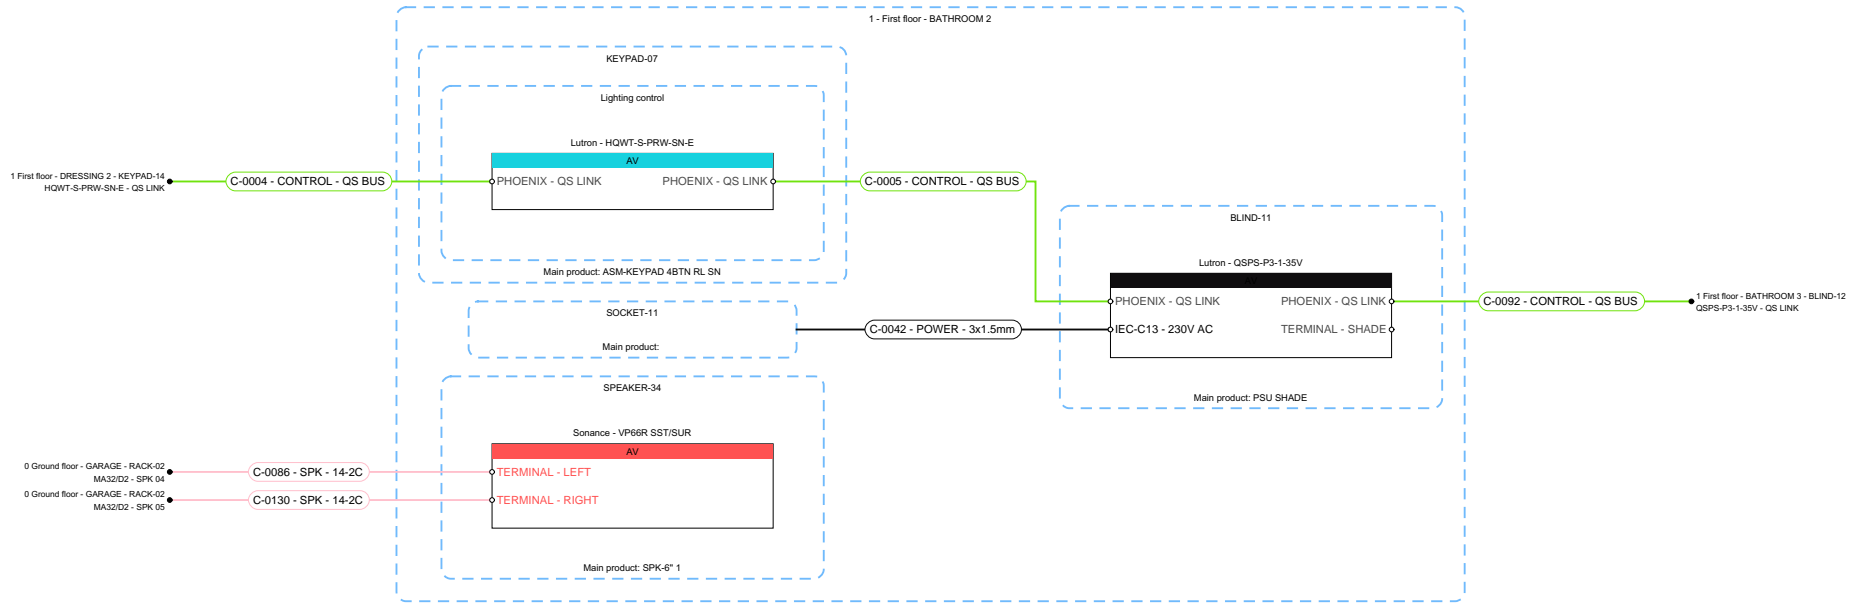
	R001 - Arci-Tech House	
	0 - Ground floor - TOILET	
	Exported by: Kieran McGuire	Release: In progress
	Exported date: 3/5/2025	Release date: 3/5/2025
	Type: Multi line schematic	Papersize: A4 ~ ANSI A Page: 12 from 28
1Install 27 OLD GLOUCESTER STREET WC1N 3AX London W: https://1install.co.uk/		




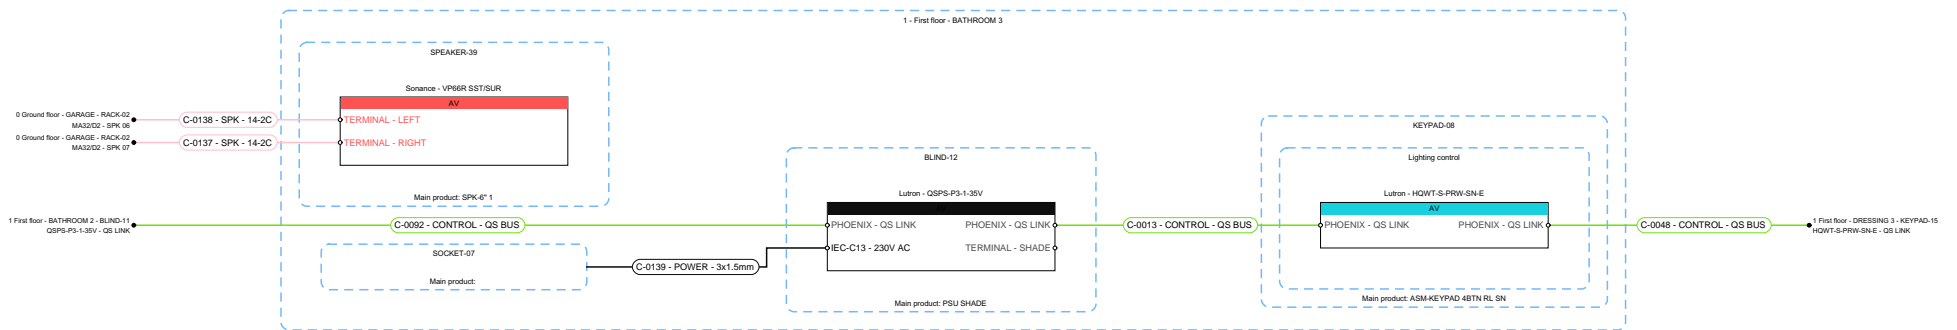
	R001 - Arci-Tech House	
	0 - Ground floor - UTILITY	
	Exported by: Kieran McGuire	Release: In progress
	Exported date: 3/5/2025	Release date: 3/5/2025
	Type: Multi line schematic	Papersize: A4 ~ ANSI A Page: 13 from 28
1Install 27 OLD GLOUCESTER STREET WC1N 3AX London W: https://1install.co.uk/		



	R001 - Arci-Tech House	
	1 - First floor - BATHROOM	
	Exported by: Kieran McGuire	Release: In progress
	Exported date: 3/5/2025	Release date: 3/5/2025
	Type: Multi line schematic	Papersize: A4 ~ ANSI A Page: 14 from 28
1Install 27 OLD GLOUCESTER STREET WC1N 3AX London W: https://1install.co.uk/		



	R001 - Arci-Tech House	
	1 - First floor - BATHROOM 2	
	Exported by: Kieran McGuire	Release: In progress
	Exported date: 3/5/2025	Release date: 3/5/2025
	Type: Multi line schematic	Papersize: A4 ~ ANSI A Page: 15 from 28
1Install 27 OLD GLOUCESTER STREET WC1N 3AX London W: https://1install.co.uk/		



1Install
27 OLD GLOUCESTER STREET
WC1N 3AX London
W: <https://1install.co.uk/>

R001 - Arci-Tech House

1 - First floor - BATHROOM 3

Exported by: Kieran McGuire

Release: In progress


Exported date: 3/5/2025


Release date: 3/5/2025


Type: Multi line schematic


Papersize: A4 ~ ANSI A


Page: 16 from 28

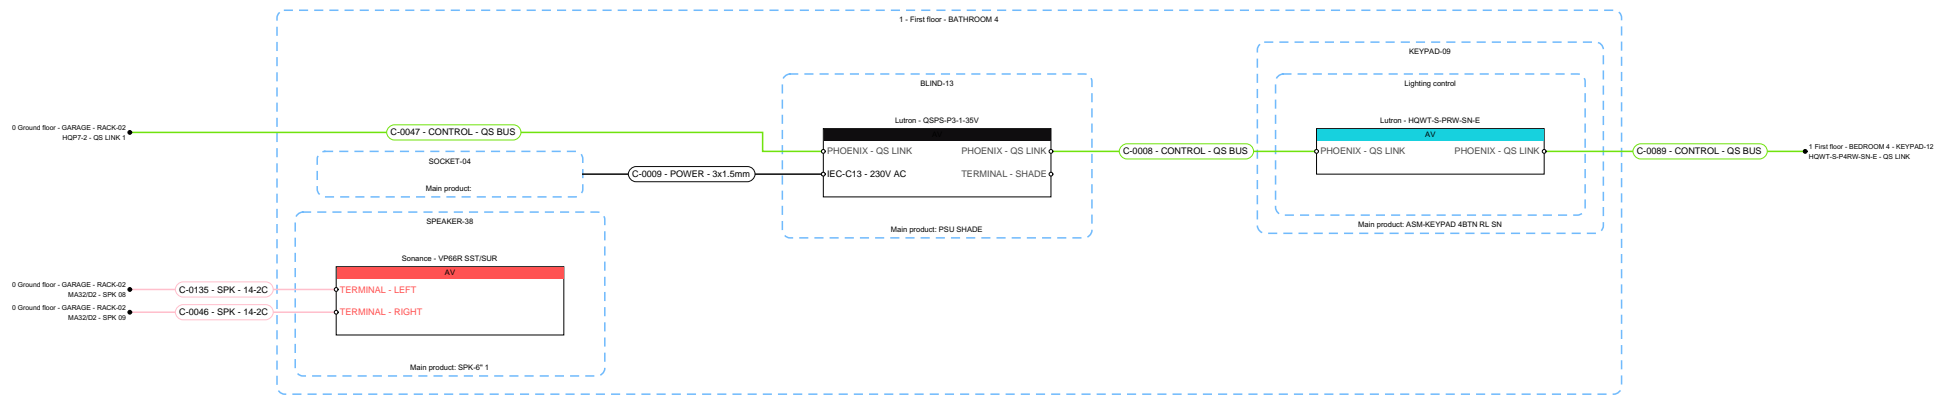


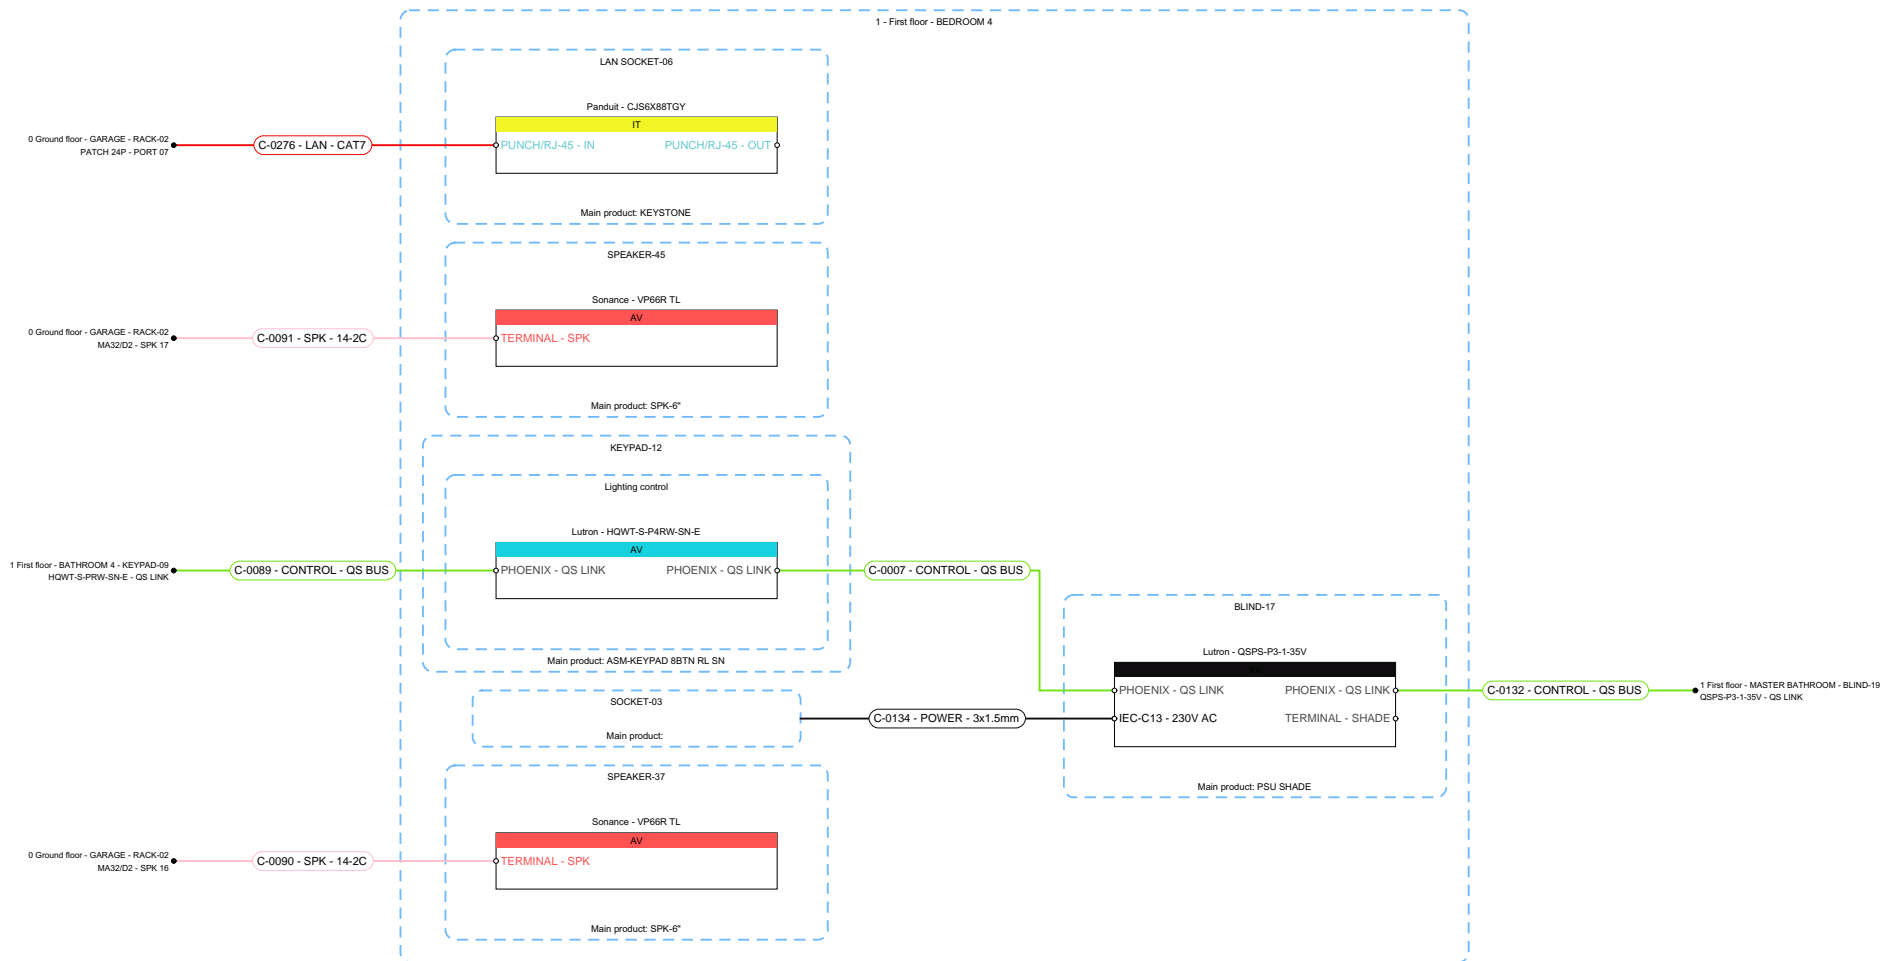
	R001 - Arci-Tech House	
	1 - First floor - BATHROOM 4	
	Exported by: Kieran McGuire	Release: In progress
	Exported date: 3/5/2025	Release date: 3/5/2025
	Type: Multi line schematic	Papersize: A4 ~ ANSI A Page: 17 from 28
1Install 27 OLD GLOUCESTER STREET WC1N 3AX London W: https://1install.co.uk/		

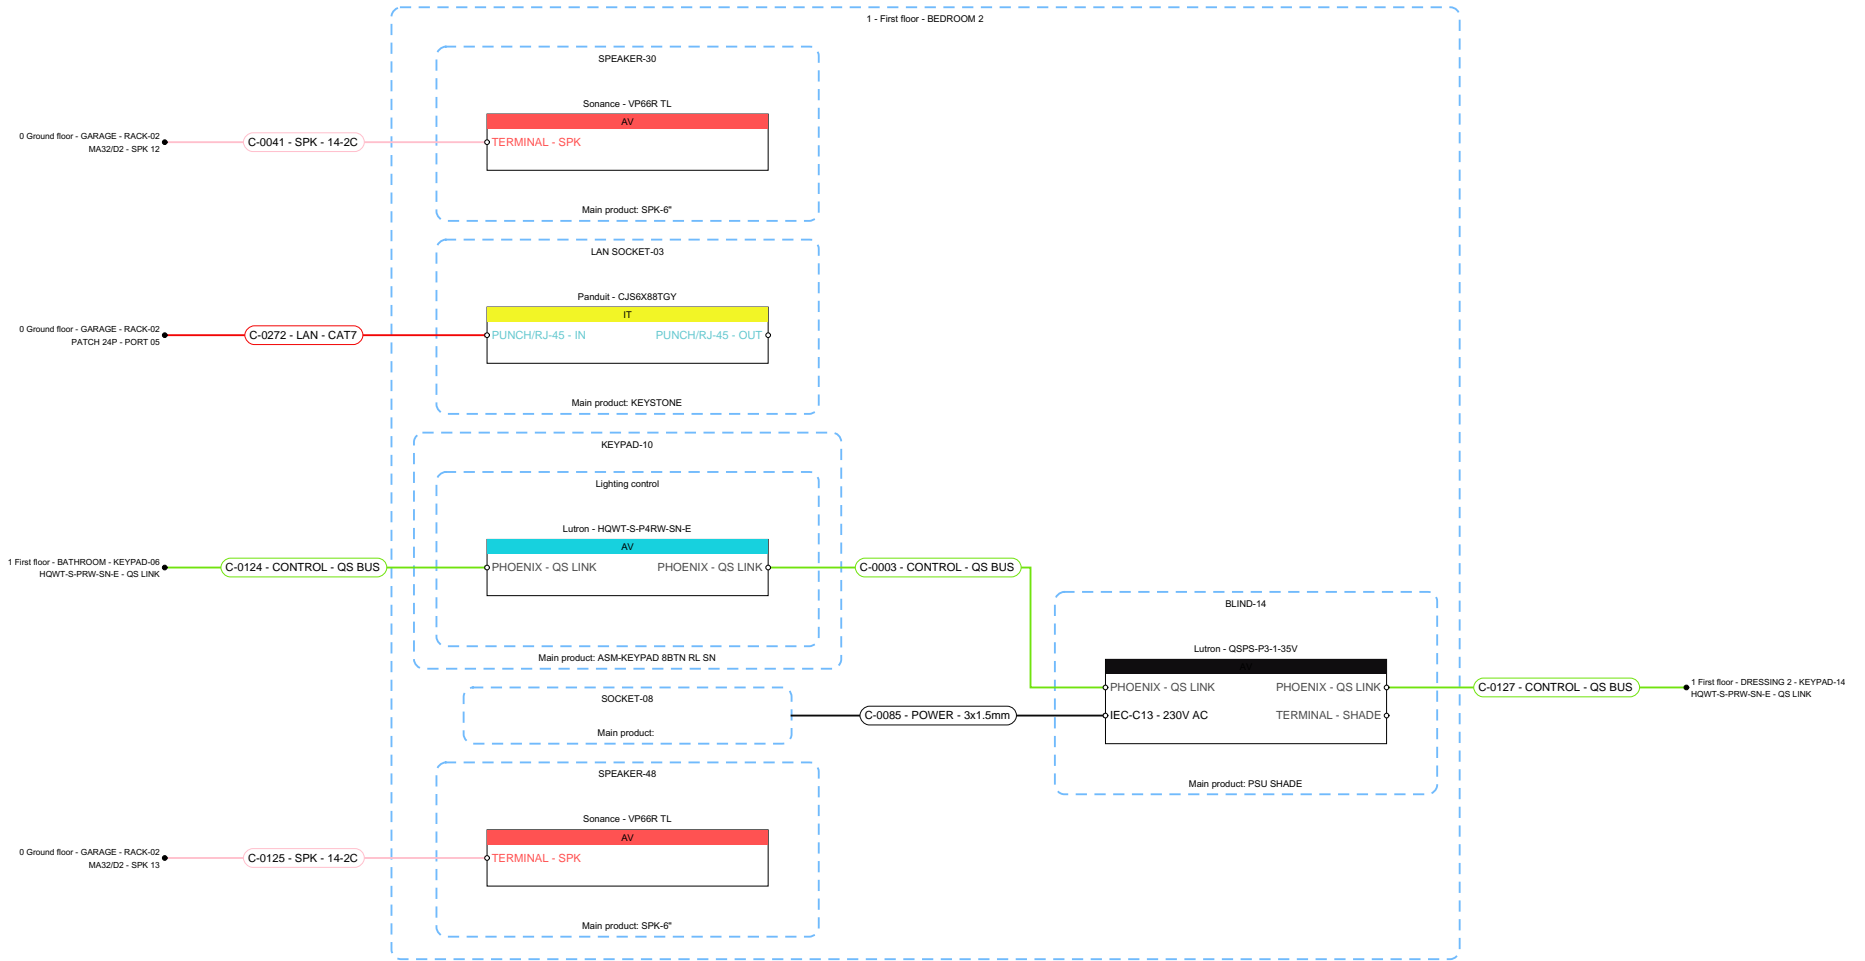


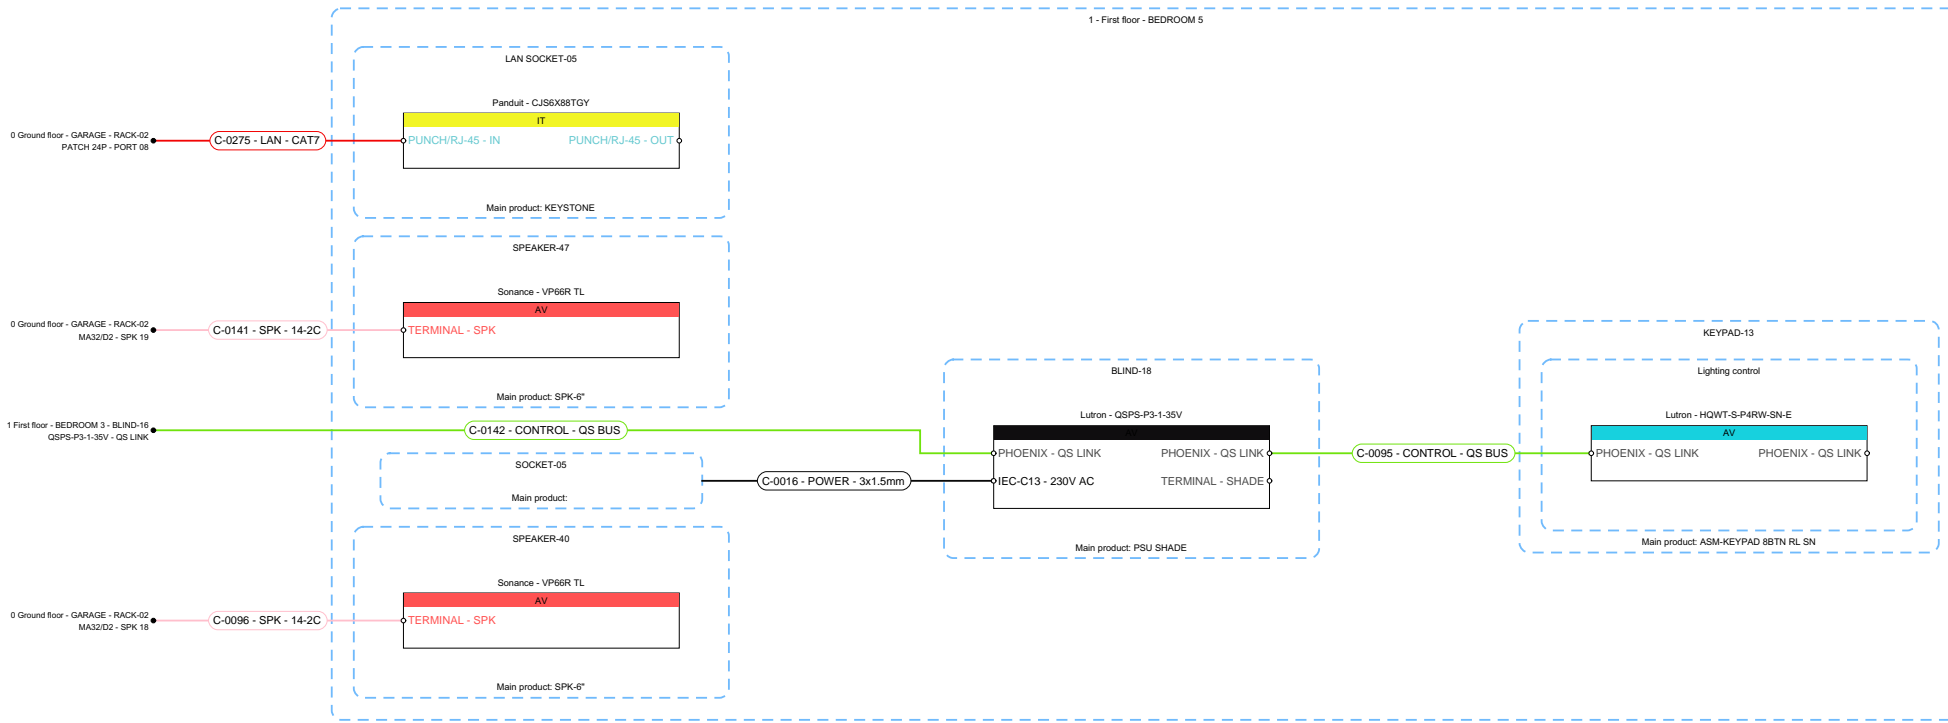
	R001 - Arci-Tech House	
	1 - First floor - BEDROOM 2	
	Exported by: Kieran McGuire	Release: In progress
	Exported date: 3/5/2025	Release date: 3/5/2025
	Type: Multi line schematic	Papersize: A4 ~ ANSI A Page: 18 from 28
1Install 27 OLD GLOUCESTER STREET WC1N 3AX London W: https://1install.co.uk/		

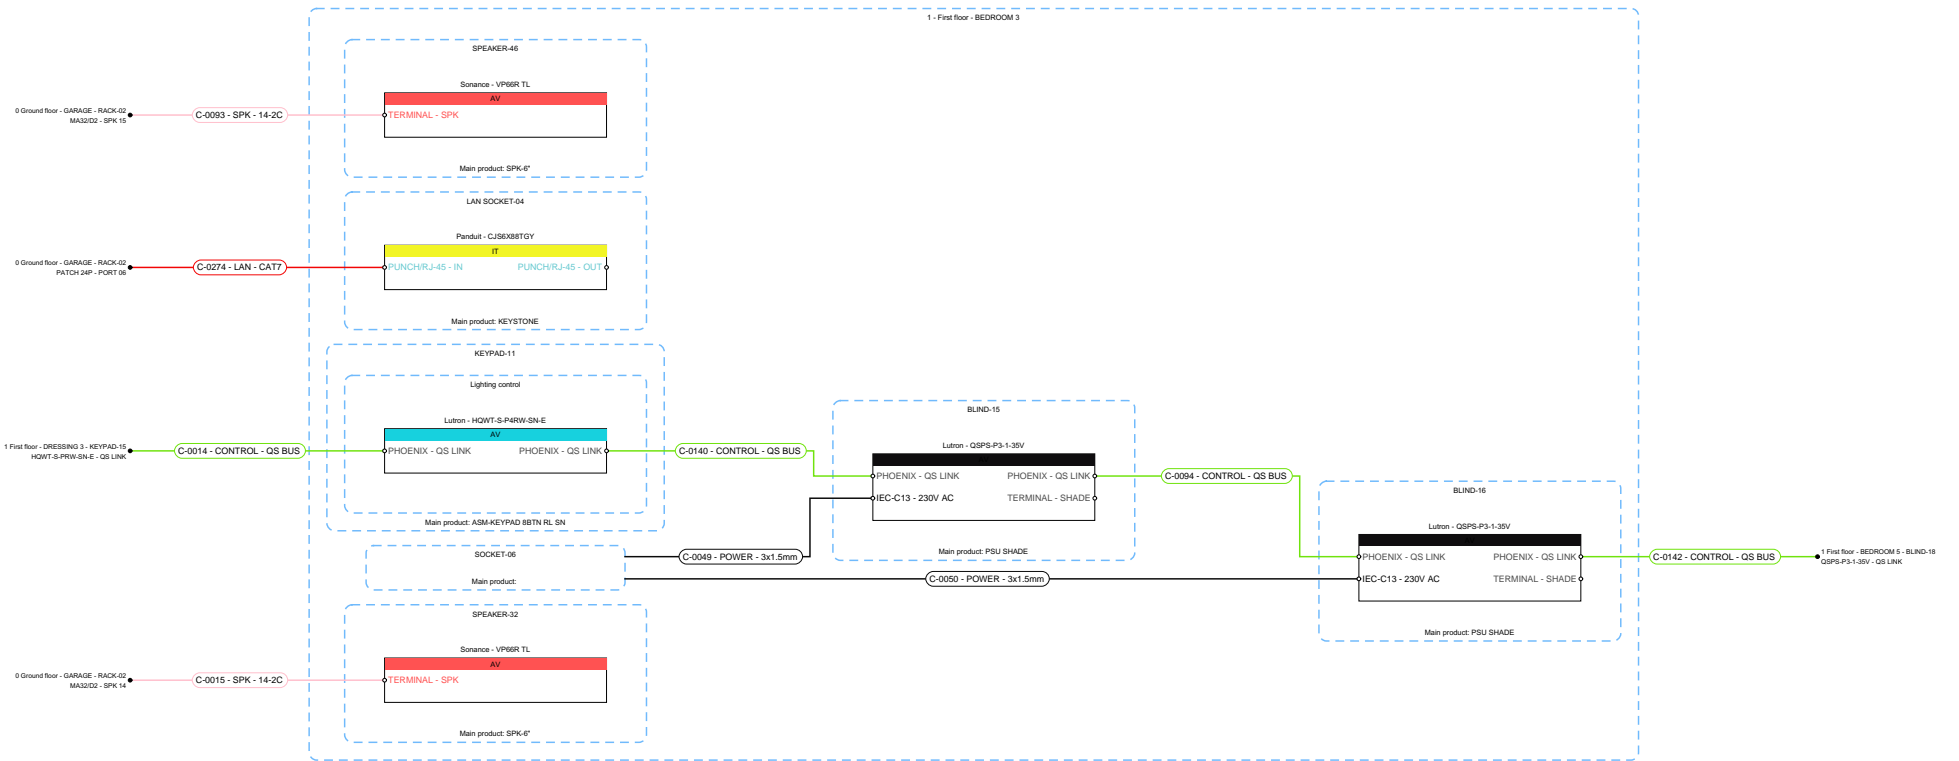


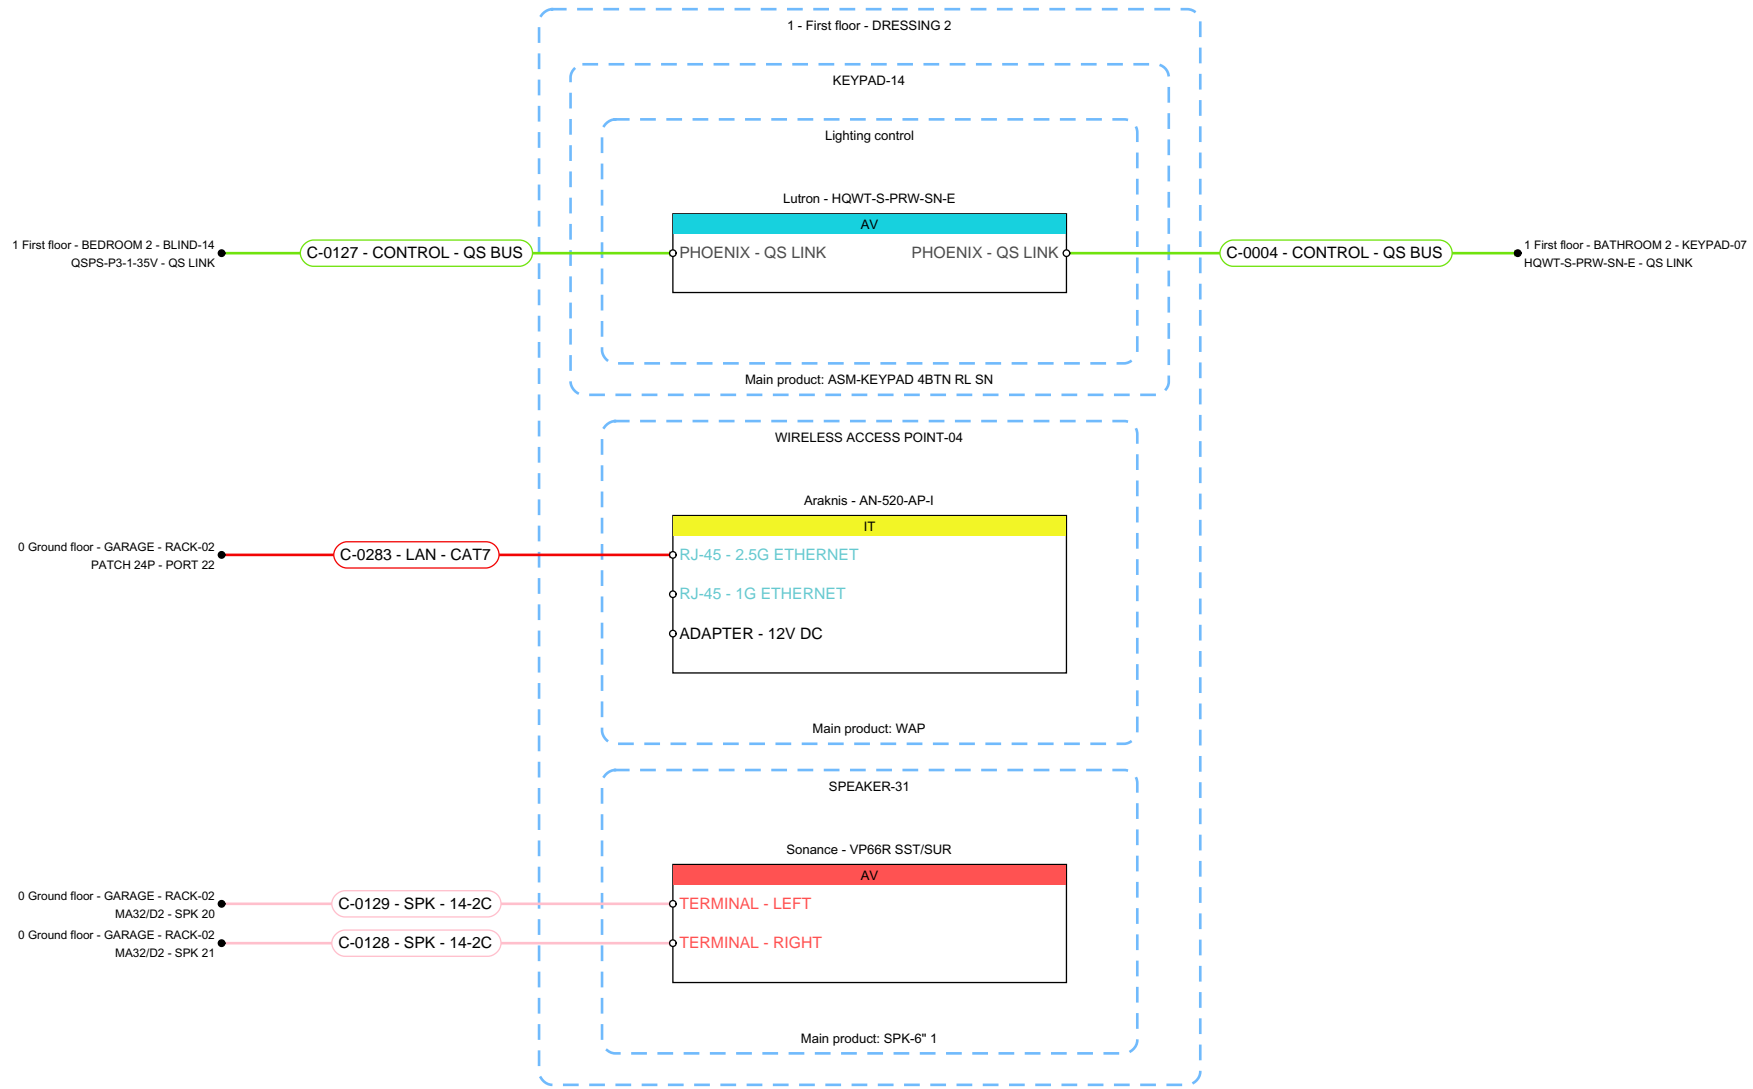
 <p>1Install 27 OLD GLOUCESTER STREET WC1N 3AX London W: https://1install.co.uk/</p>	R001 - Arci-Tech House	
	1 - First floor - BEDROOM 3	
	Exported by: Kieran McGuire	Release: In progress
	Exported date: 3/5/2025	Release date: 3/5/2025
	Type: Multi line schematic	Papersize: A4 ~ ANSI A Page: 19 from 28




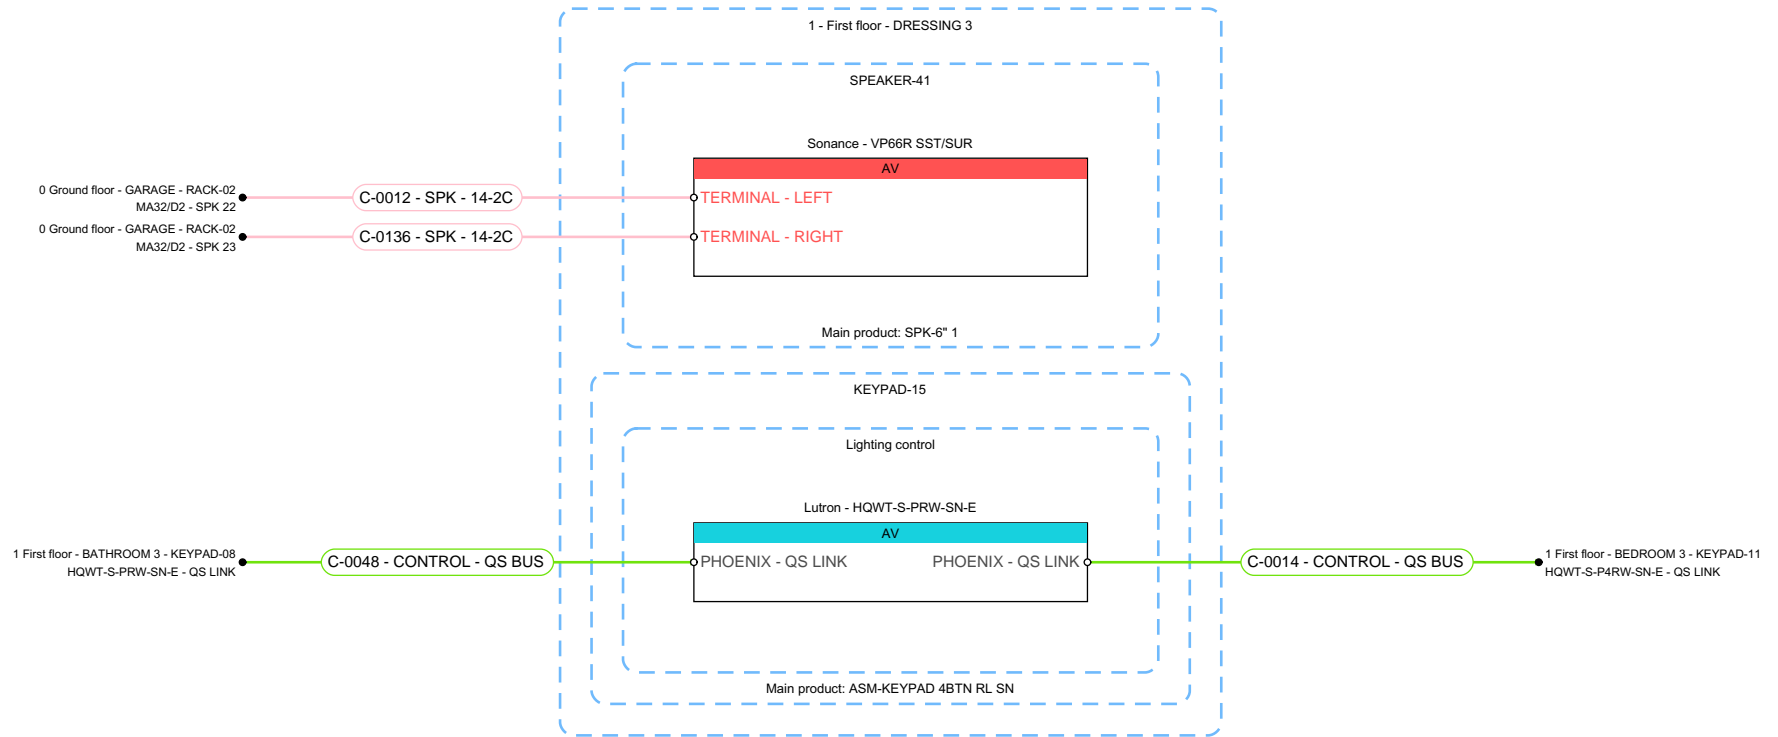
	R001 - Arci-Tech House	
	1 - First floor - BEDROOM 4	
	Exported by: Kieran McGuire	Release: In progress
	Exported date: 3/5/2025	Release date: 3/5/2025
	Type: Multi line schematic	Papersize: A4 ~ ANSI A Page: 20 from 28
1Install 27 OLD GLOUCESTER STREET WC1N 3AX London W: https://1install.co.uk/		




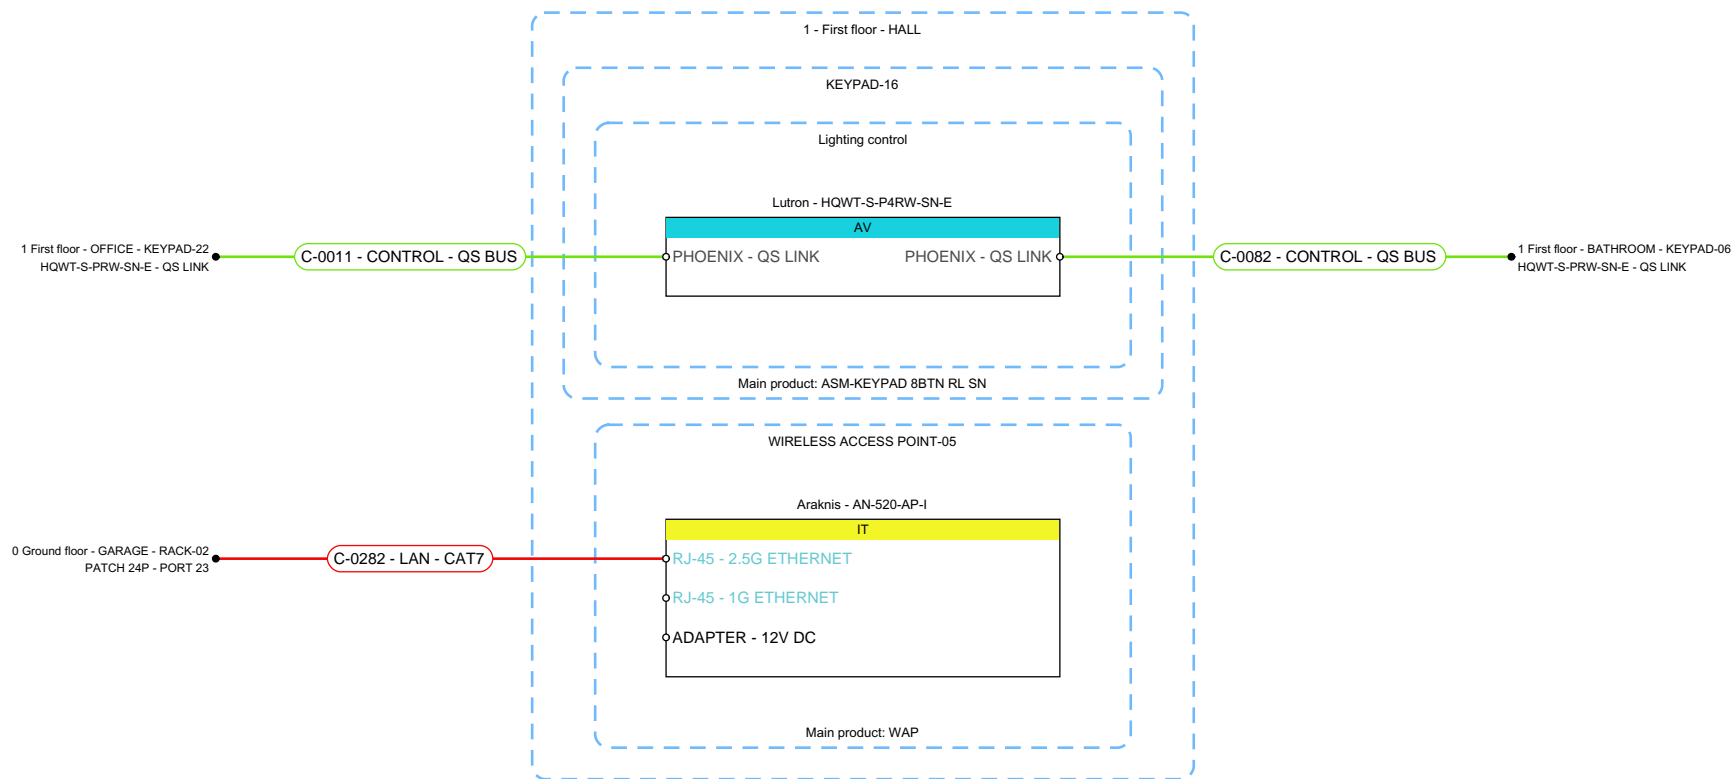
	R001 - Arci-Tech House	
	1 - First floor - BEDROOM 5	
	Exported by: Kieran McGuire	Release: In progress
	Exported date: 3/5/2025	Release date: 3/5/2025
	Type: Multi line schematic	Papersize: A4 ~ ANSI A Page: 21 from 28
1Install 27 OLD GLOUCESTER STREET WC1N 3AX London W: https://1install.co.uk/		




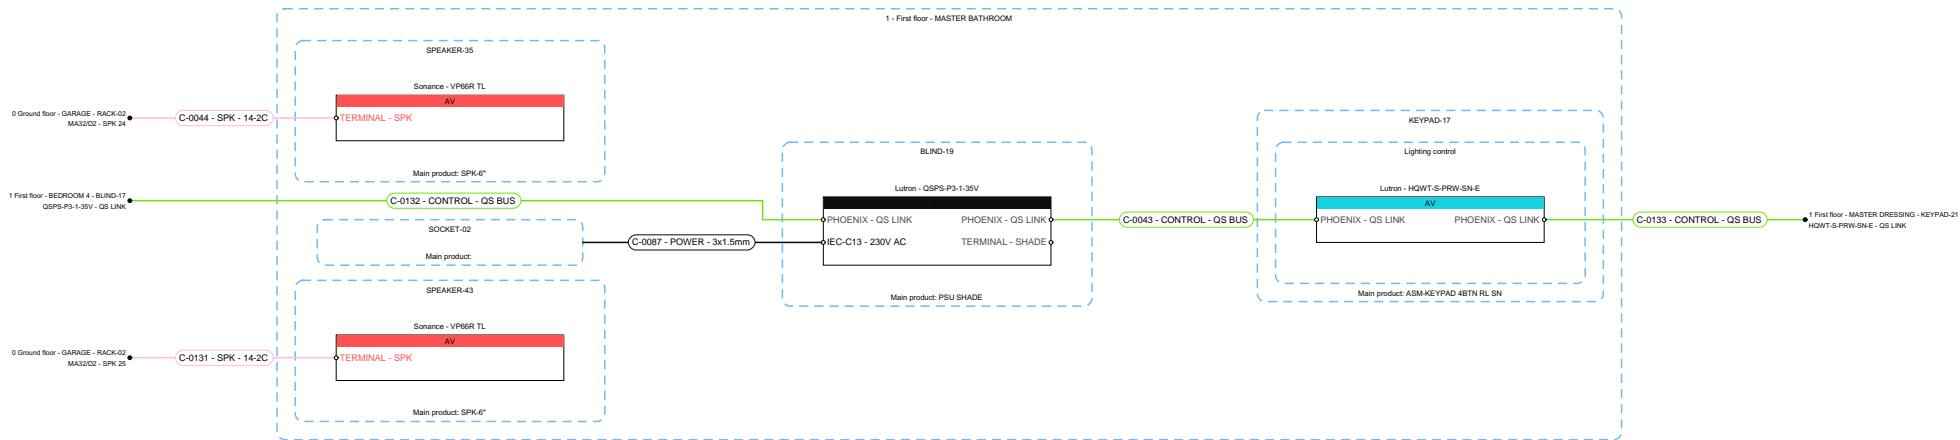
	R001 - Arci-Tech House	
	1 - First floor - DRESSING 2	
	Exported by: Kieran McGuire	Release: In progress
	Exported date: 3/5/2025	Release date: 3/5/2025
	Type: Multi line schematic	Papersize: A4 ~ ANSI A Page: 22 from 28
1Install 27 OLD GLOUCESTER STREET WC1N 3AX London W: https://1install.co.uk/		




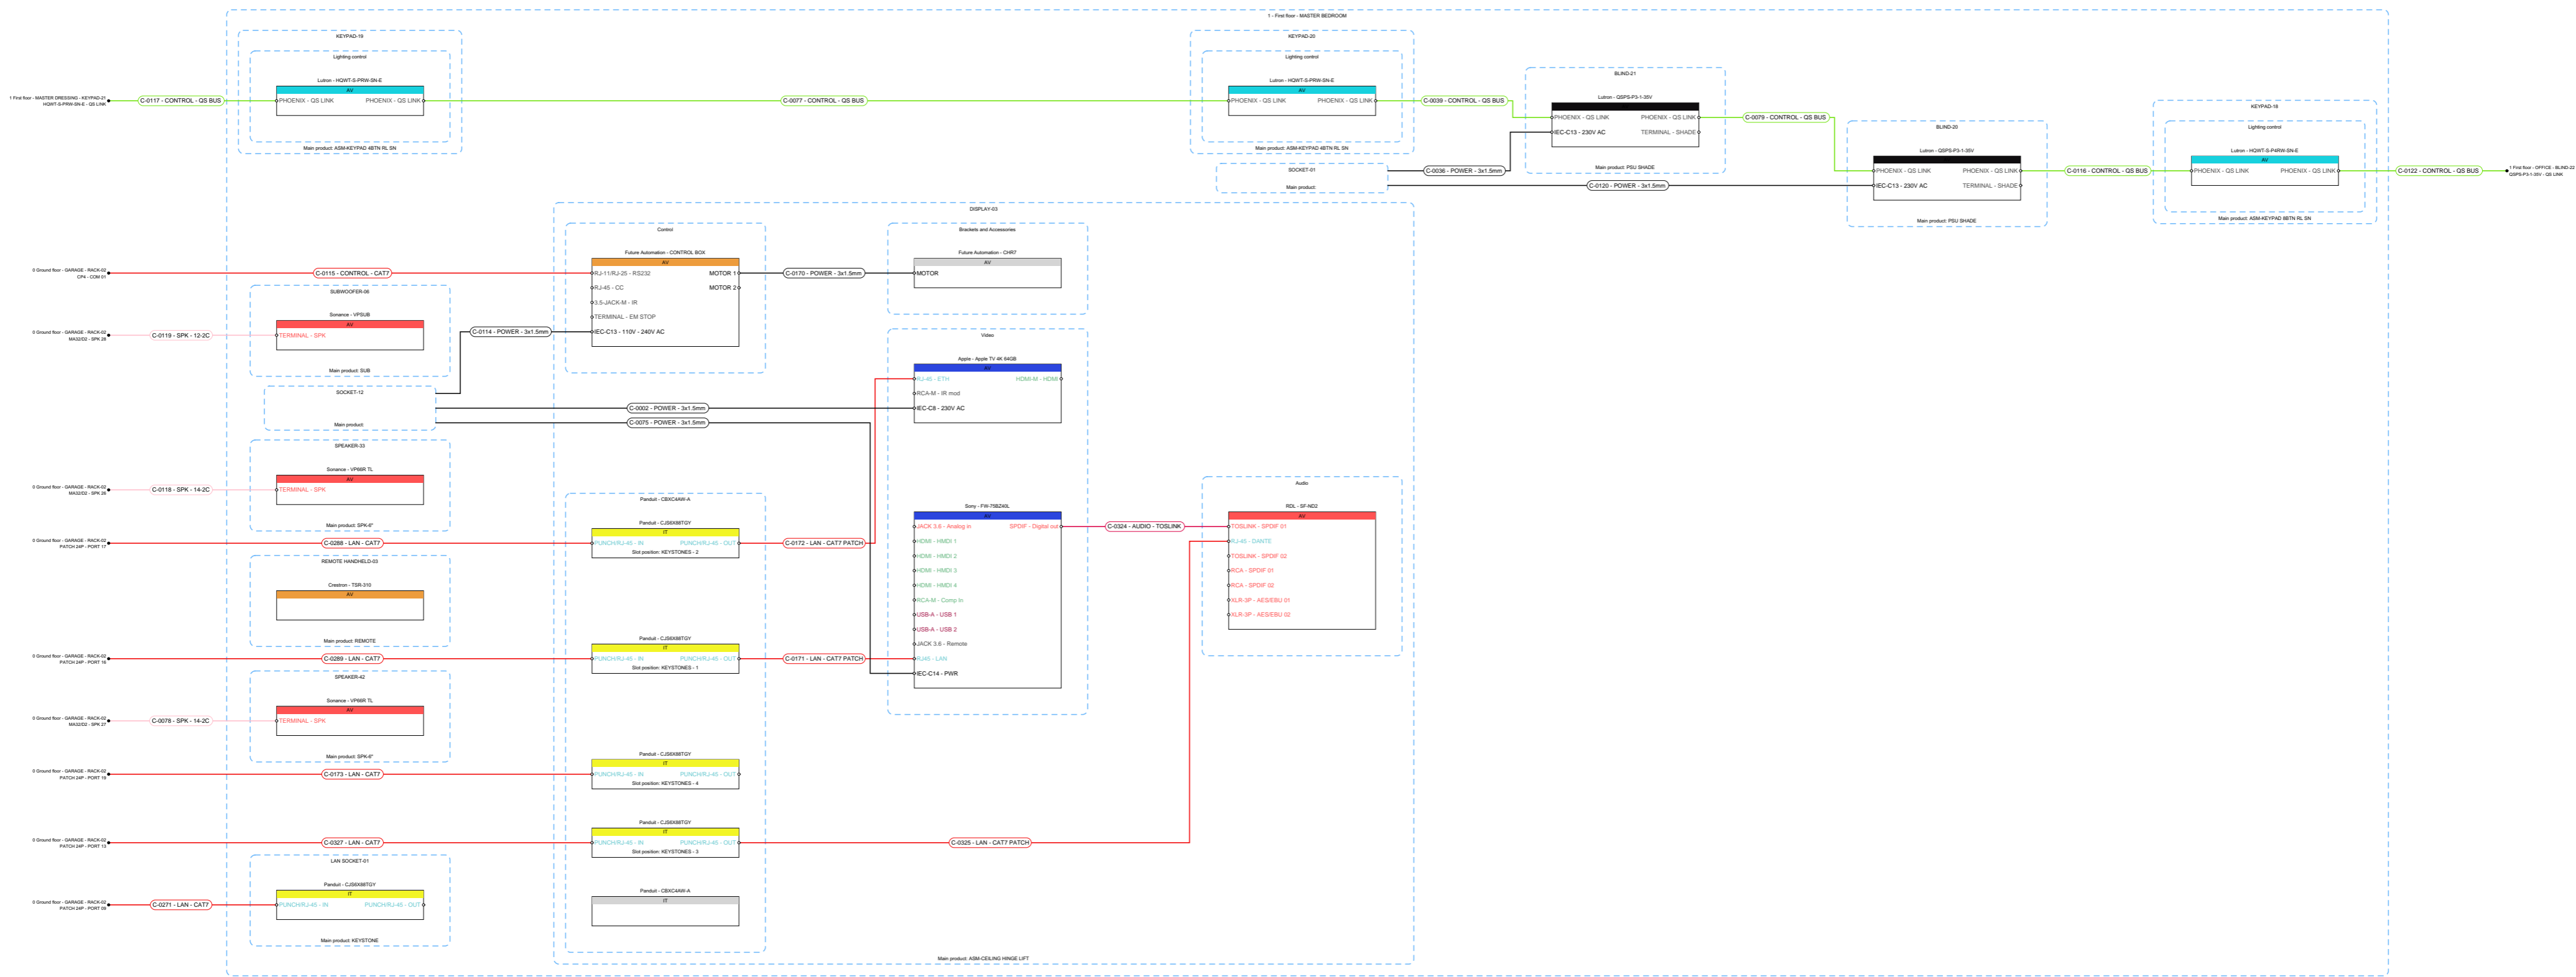
	R001 - Arci-Tech House	
	1 - First floor - DRESSING 3	
	Exported by: Kieran McGuire	Release: In progress
	Exported date: 3/5/2025	Release date: 3/5/2025
	Type: Multi line schematic	Papersize: A4 ~ ANSI A Page: 23 from 28
1Install 27 OLD GLOUCESTER STREET WC1N 3AX London W: https://1install.co.uk/		




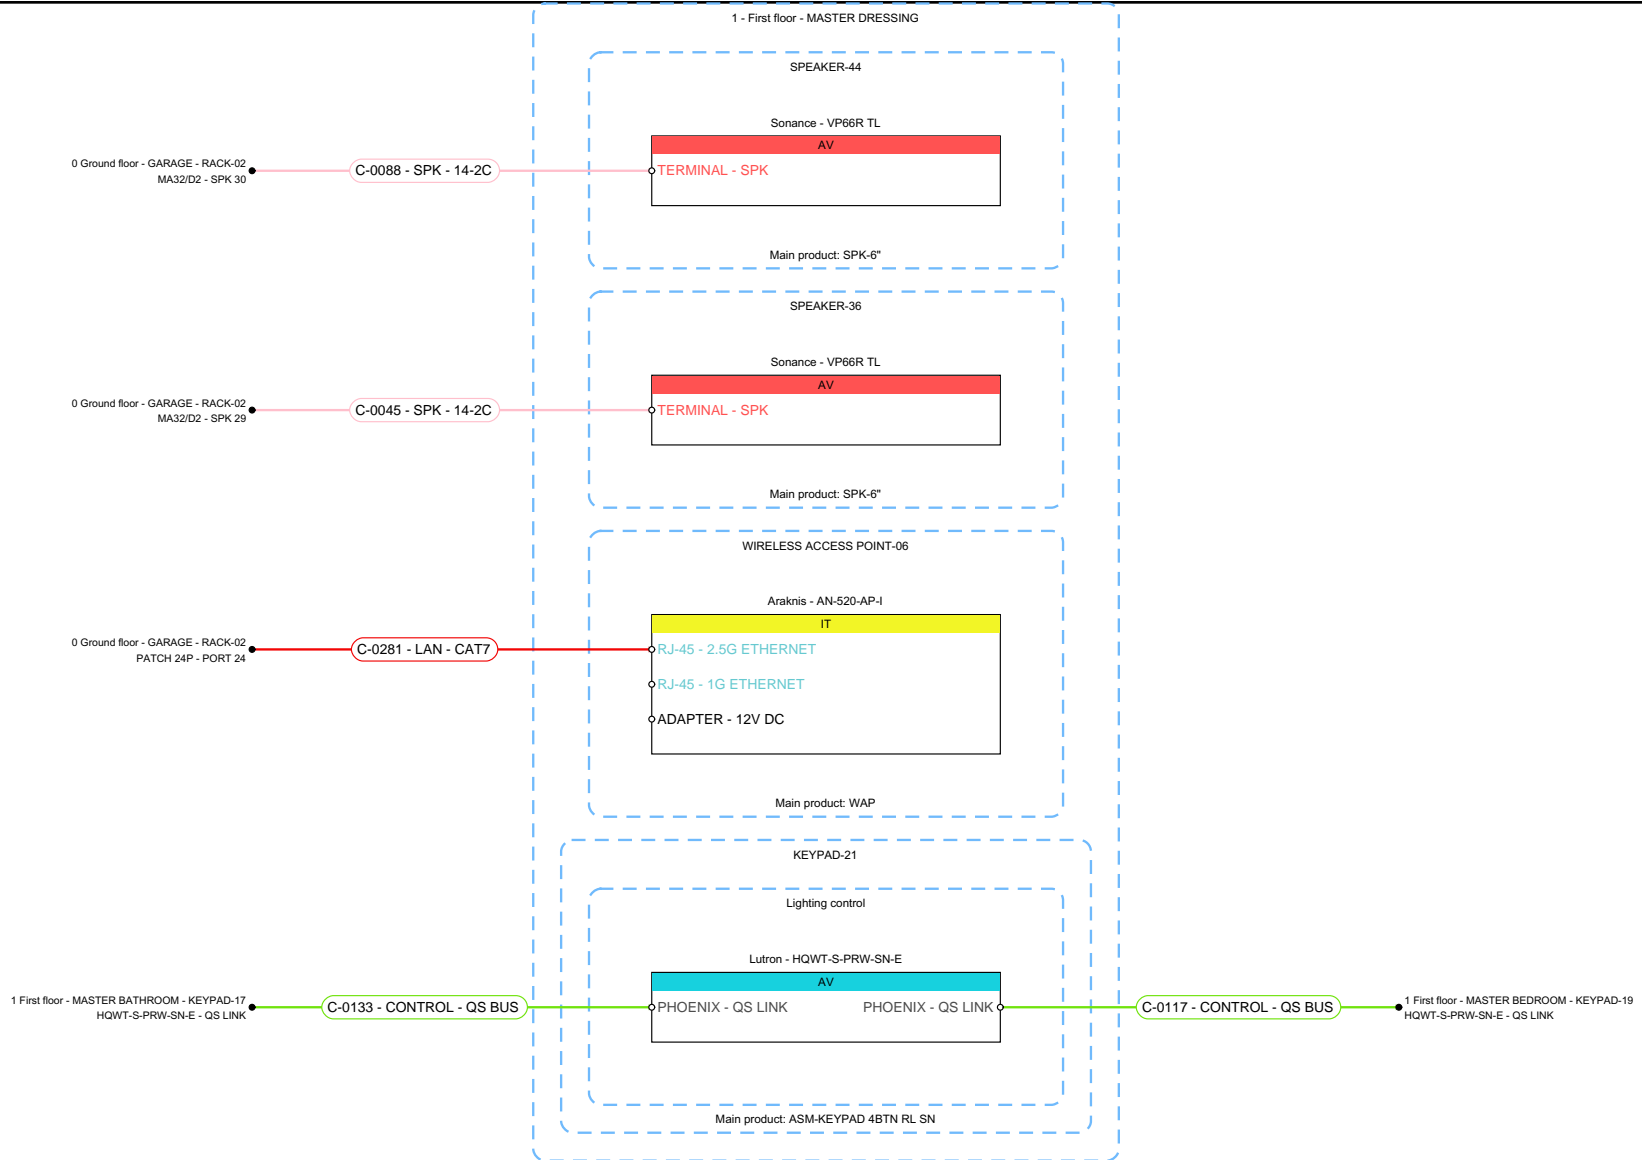
	R001 - Arci-Tech House	
	1 - First floor - HALL	
	Exported by: Kieran McGuire	Release: In progress
	Exported date: 3/5/2025	Release date: 3/5/2025
	Type: Multi line schematic	Papersize: A4 ~ ANSI A Page: 24 from 28
1Install 27 OLD GLOUCESTER STREET WC1N 3AX London W: https://1install.co.uk/		



	R001 - Arci-Tech House	
	1 - First floor - MASTER BATHROOM	
	Exported by: Kieran McGuire	Release: In progress
	Exported date: 3/5/2025	Release date: 3/5/2025
	Type: Multi line schematic	Papersize: A4 ~ ANSI A Page: 25 from 28
1Install 27 OLD GLOUCESTER STREET WC1N 3AX London W: https://1install.co.uk/		



 <p>1Install 27 OLD GLOUCESTER STREET WC1N 3AX London W: https://1install.co.uk/</p>	R001 - Arci-Tech House	
	1 - First floor - MASTER BEDROOM	
	Exported by: Kieran McGuire	Release: In progress
	Exported date: 3/5/2025	Release date: 3/5/2025
	Type: Multi line schematic	Papersize: A2 - ANSI C Page: 26 from 28



1Install
27 OLD GLOUCESTER STREET
WC1N 3AX London
W: <https://1install.co.uk/>

R001 - Arci-Tech House

1 - First floor - MASTER DRESSING

Exported by: Kieran McGuire

Release: In progress


Exported date: 3/5/2025


Release date: 3/5/2025

Type: Multi line schematic

Papersize: A4 ~ ANSI A

Page: 27 from 28

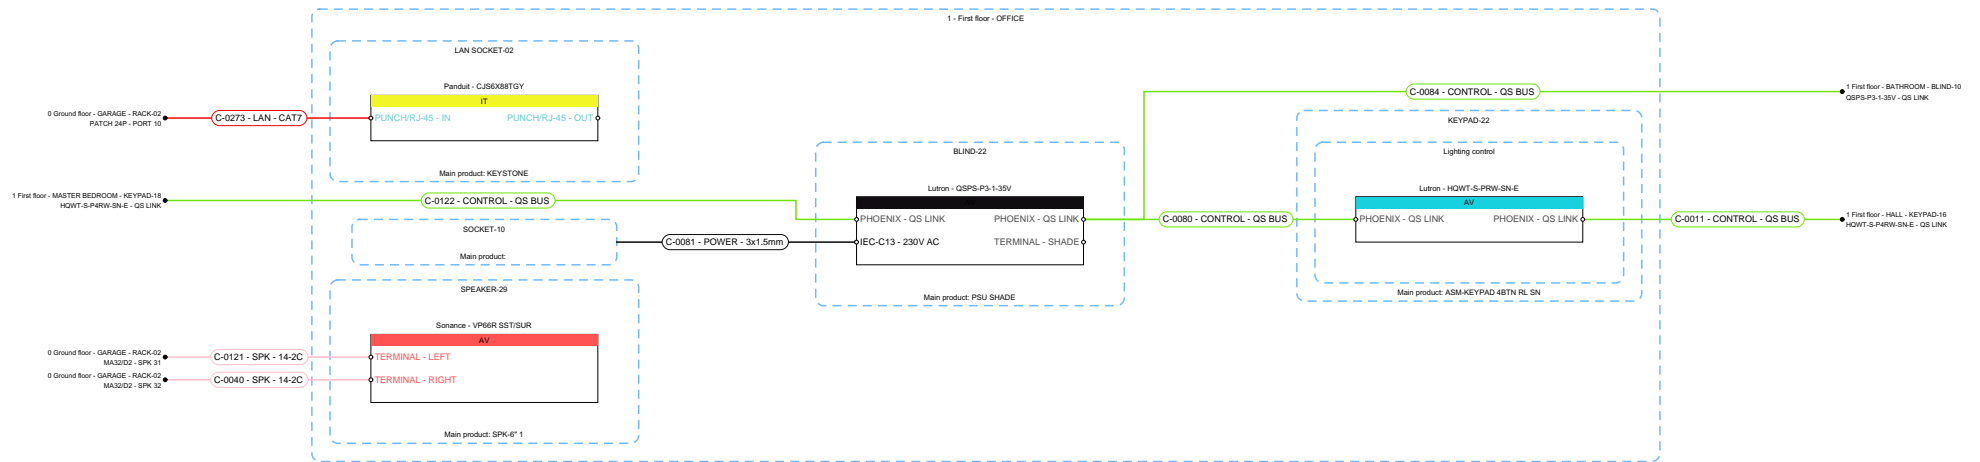

	R001 - Arci-Tech House	
	1 - First floor - OFFICE	
	Exported by: Kieran McGuire	Release: In progress
	Exported date: 3/5/2025	Release date: 3/5/2025
	Type: Multi line schematic	Papersize: A4 ~ ANSI A Page: 28 from 28
1Install 27 OLD GLOUCESTER STREET WC1N 3AX London W: https://1install.co.uk/		